


CROSS-SECTION

TYPICAL

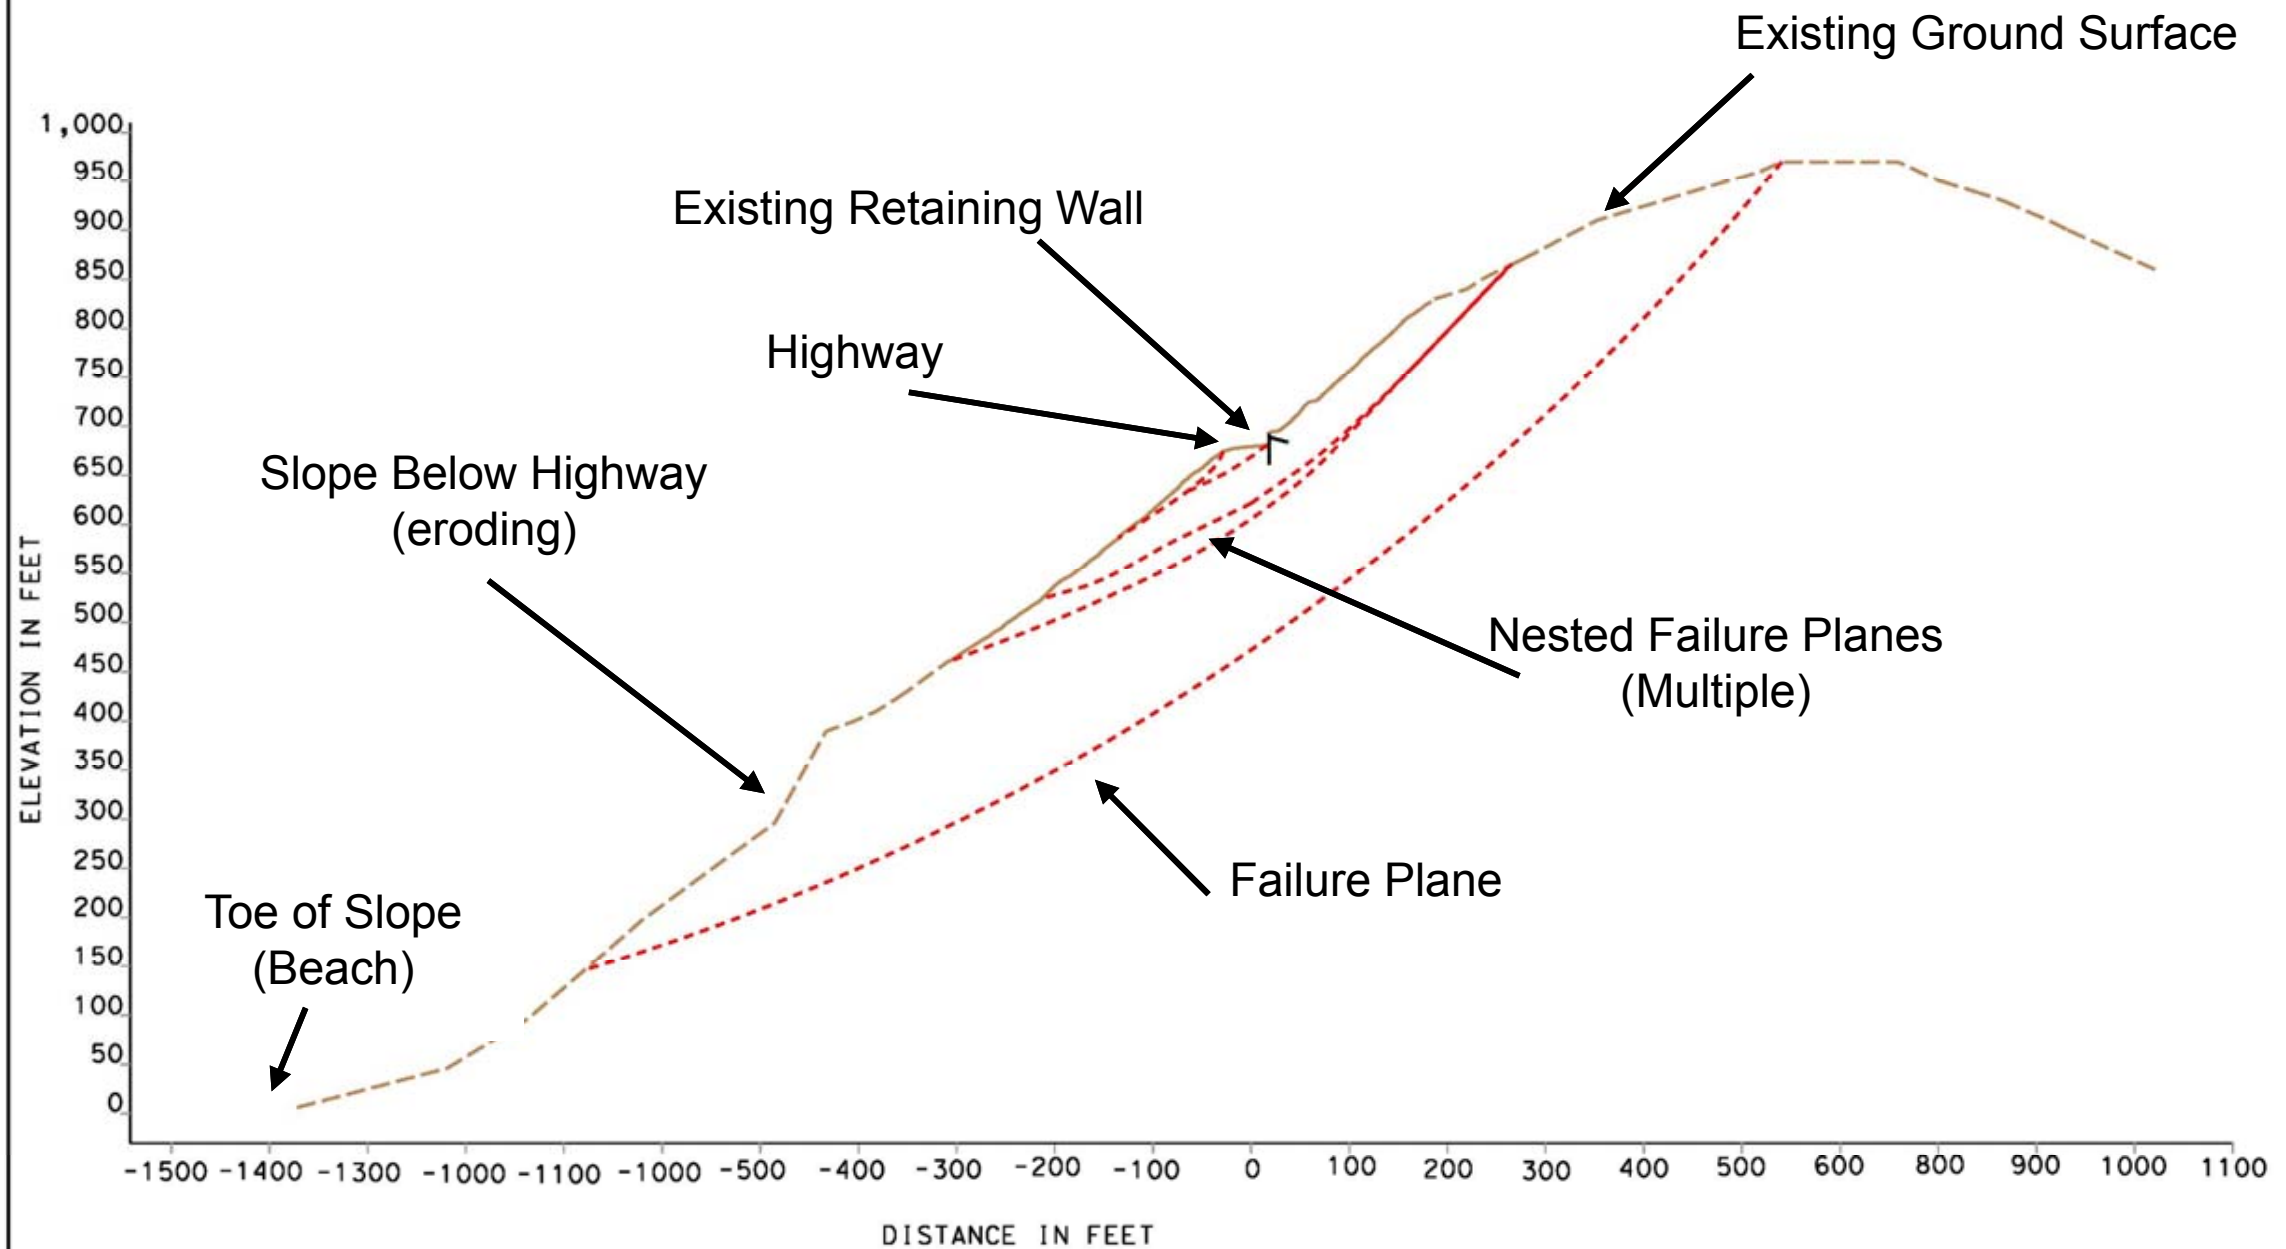

DESIGN-CROSS-SECTB-B'.DGN 3/21/2016 12:56:49 PM