


ATTACHMENT A PROJECT LOCATION MAP

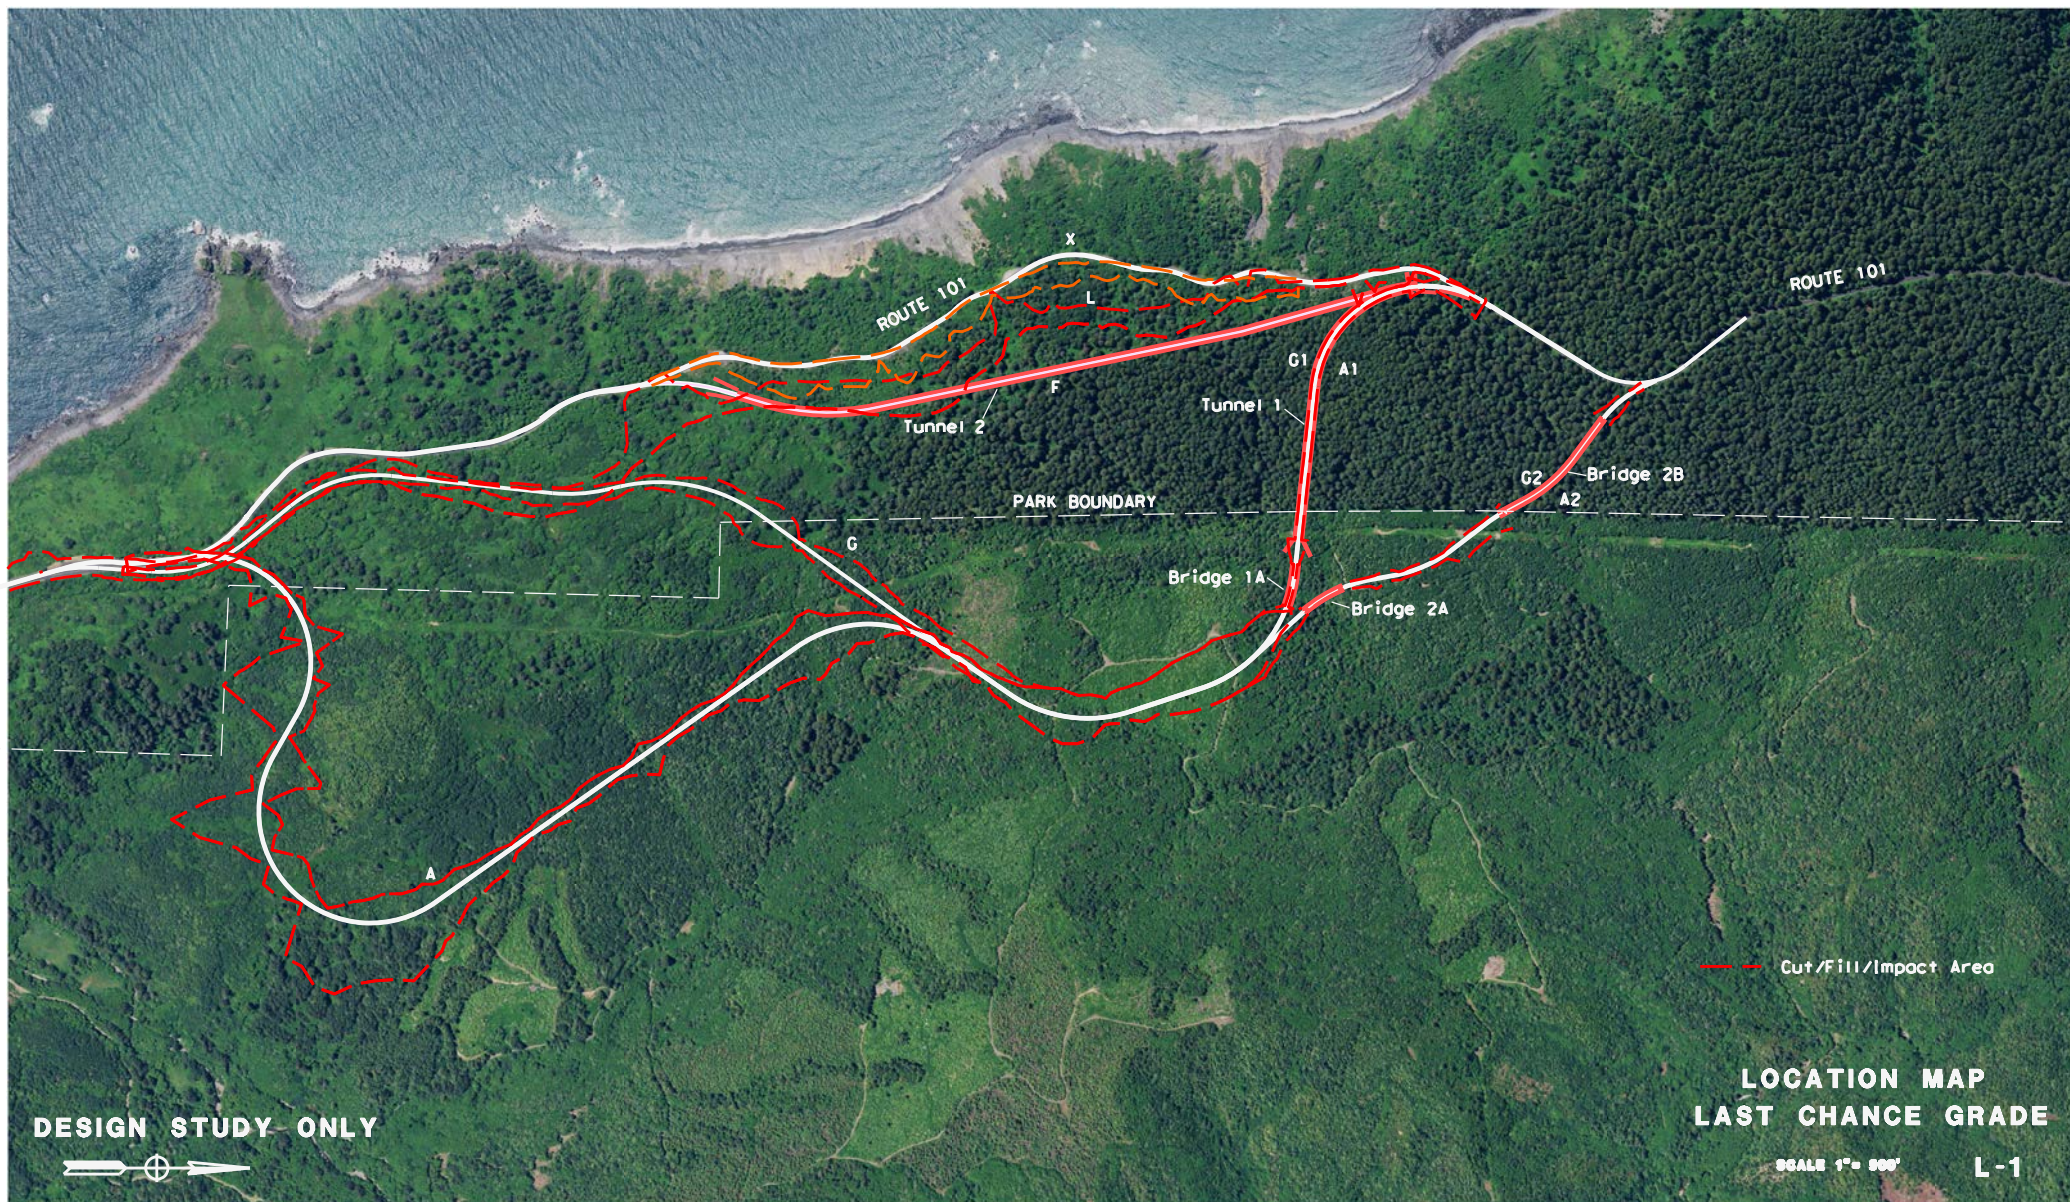

ATTACHMENT B

TYPICAL SECTIONS, LAYOUTS, AND PROFILES

Dist

COUNTY

ROUTE

POST MILES
TOTAL PROJECT

SHEET NO. OF SHEETS

REGISTERED CIVIL ENGINEER

PLANS APPROVAL DATE

THE ENGINEER OR ARCHITECT SHALL BE RESPONSIBLE FOR THE ACCURACY AND COMPLETENESS OF SCANNED COPIES OF THIS PLAN SHEET.

PRELIMINARY DESIGN FOR REVIEW ONLY


REGISTERED CIVIL ENGINEER

No.

Exp.


CIVIL

STATE OF CALIFORNIA

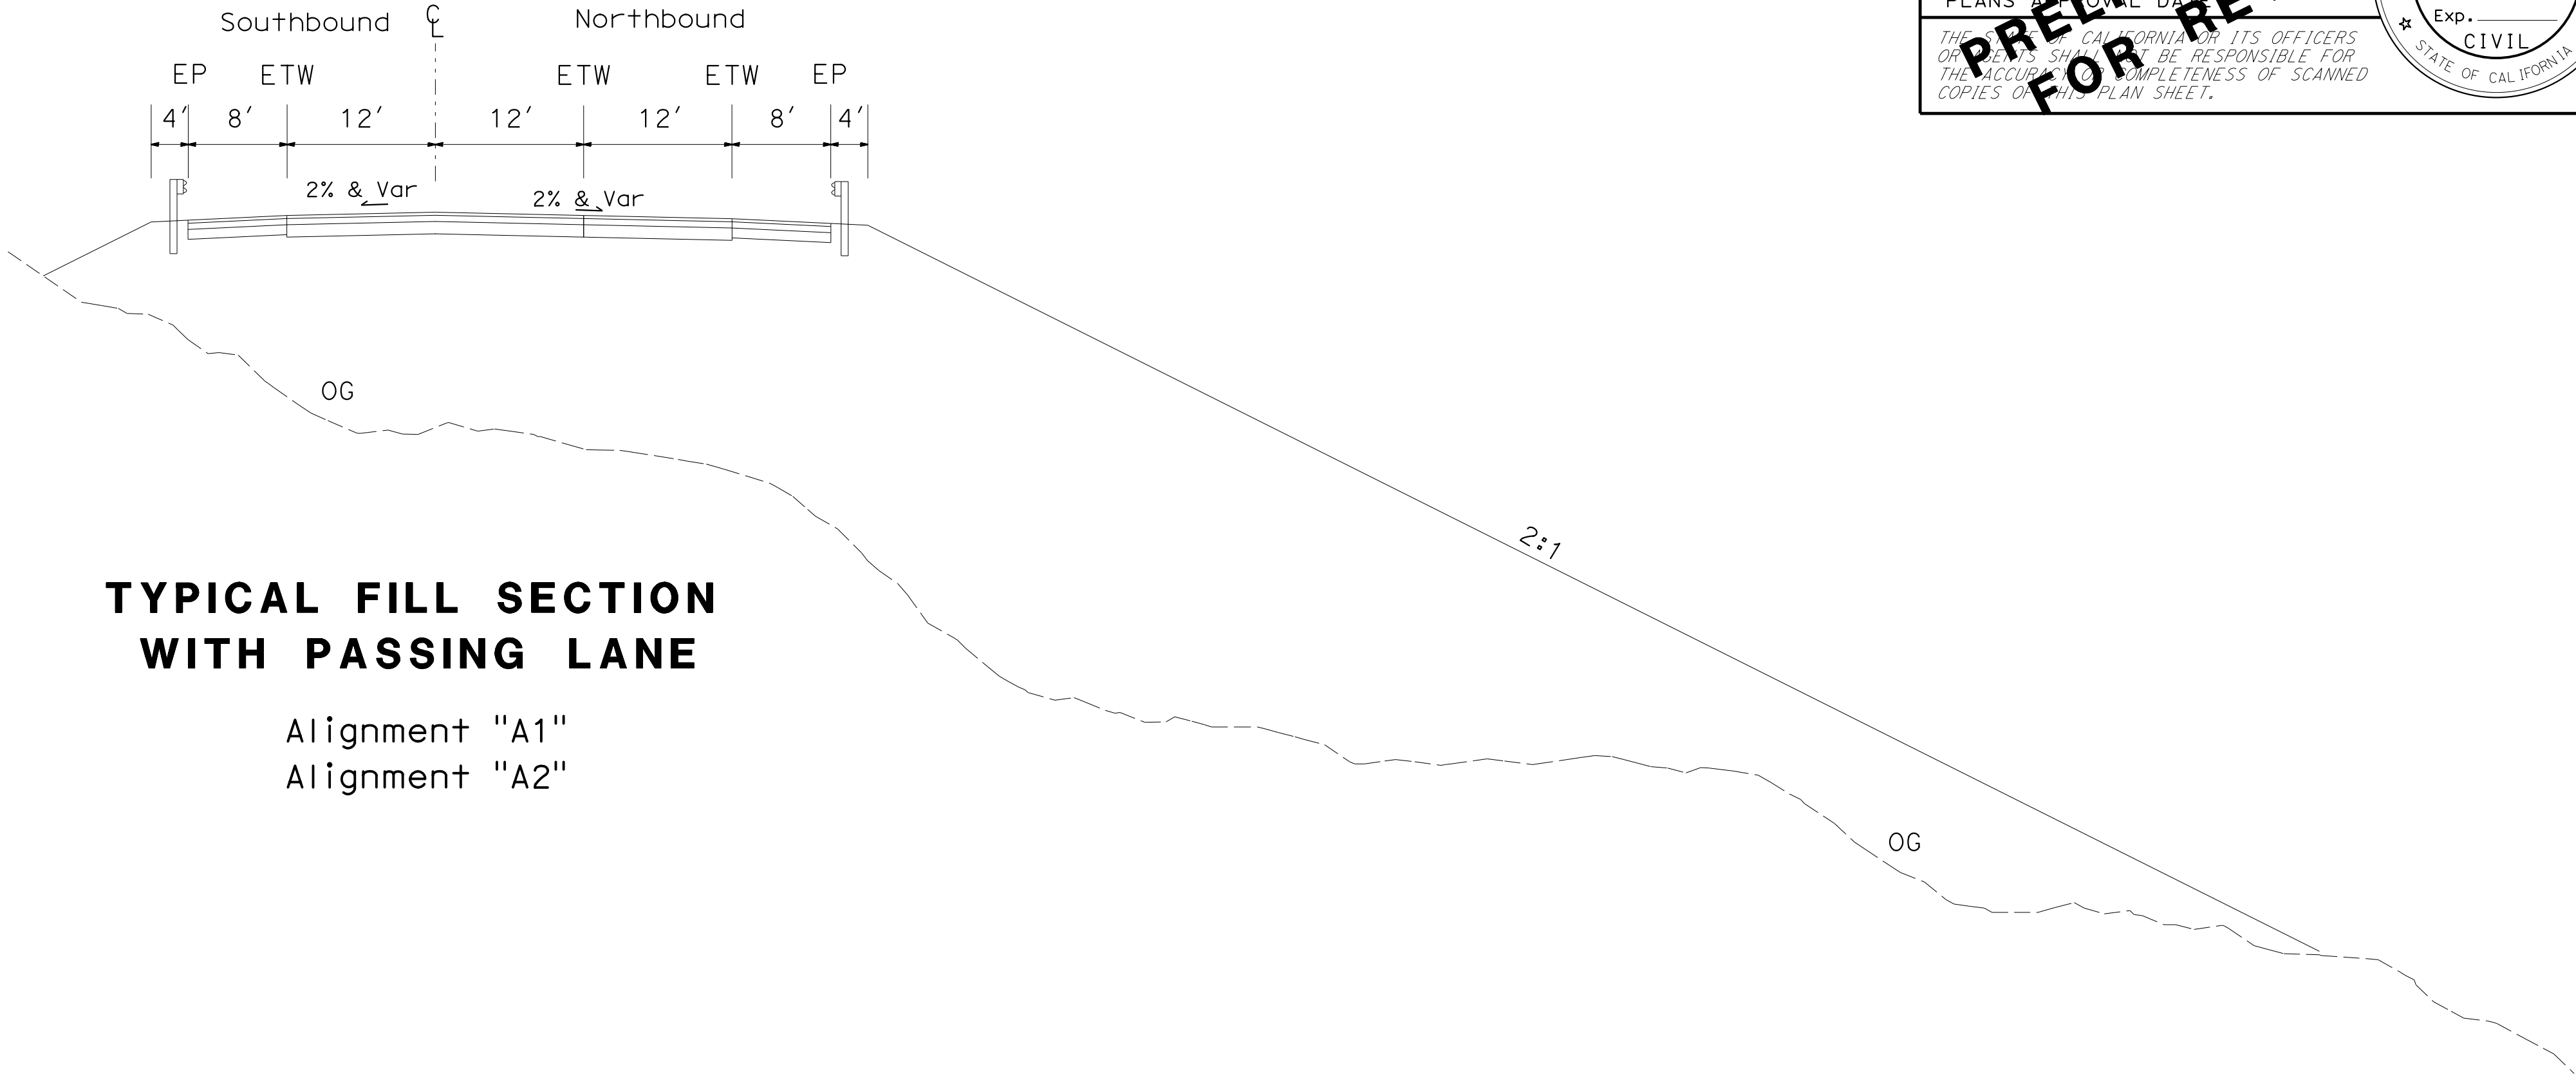


TYPICAL FILL SECTION
WITH PASSING LANE

Alignment "A1"
Alignment "A2"

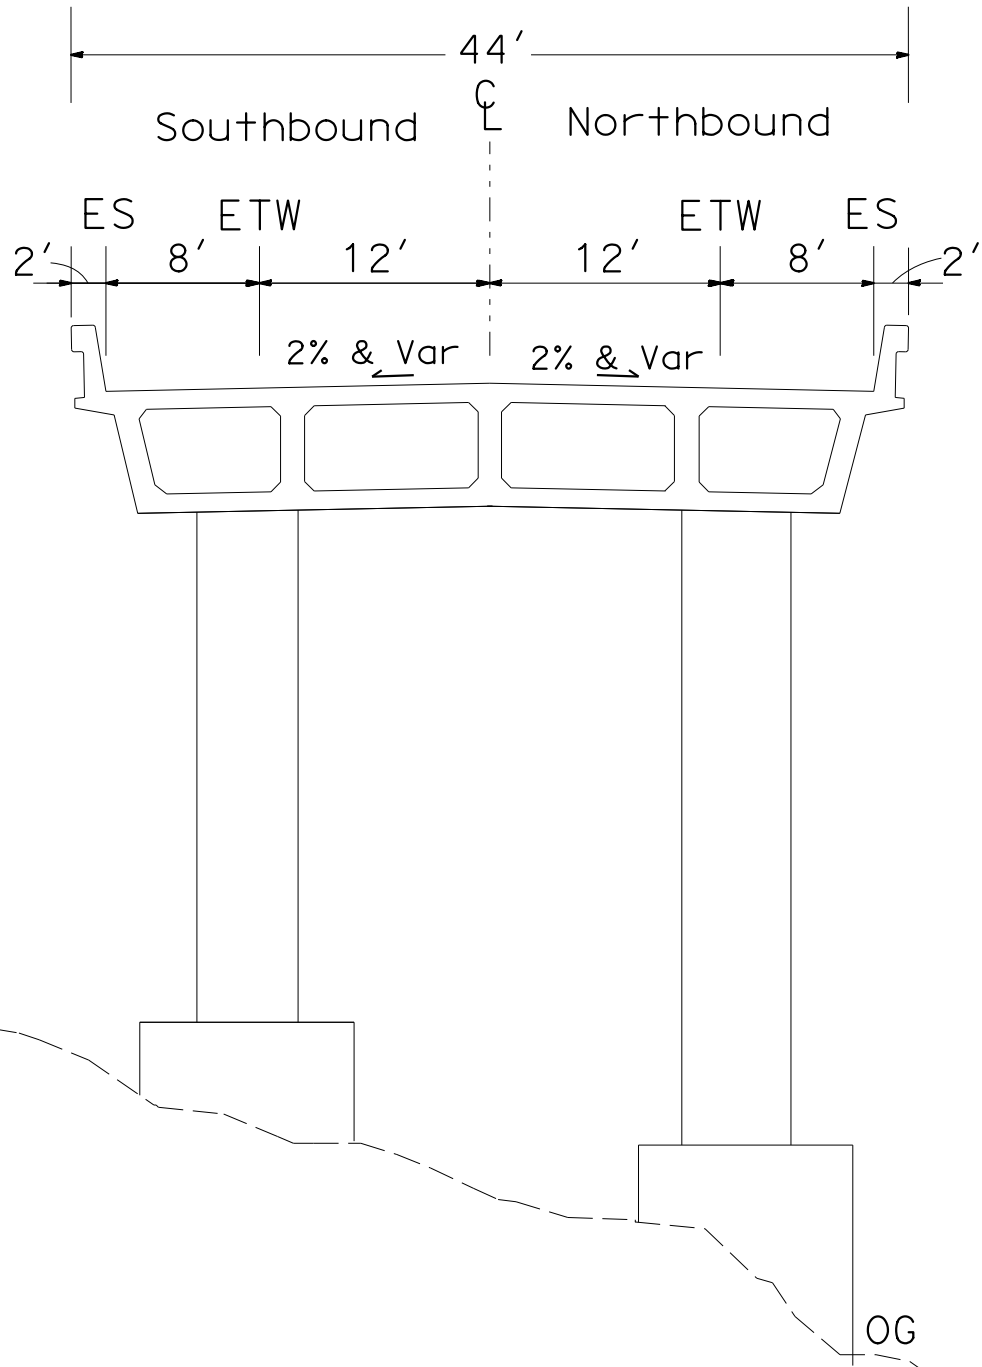

TYPICAL BRIDGE

Alignment "A1"
Alignment "A2"
Alignment "G1"
Alignment "G2"

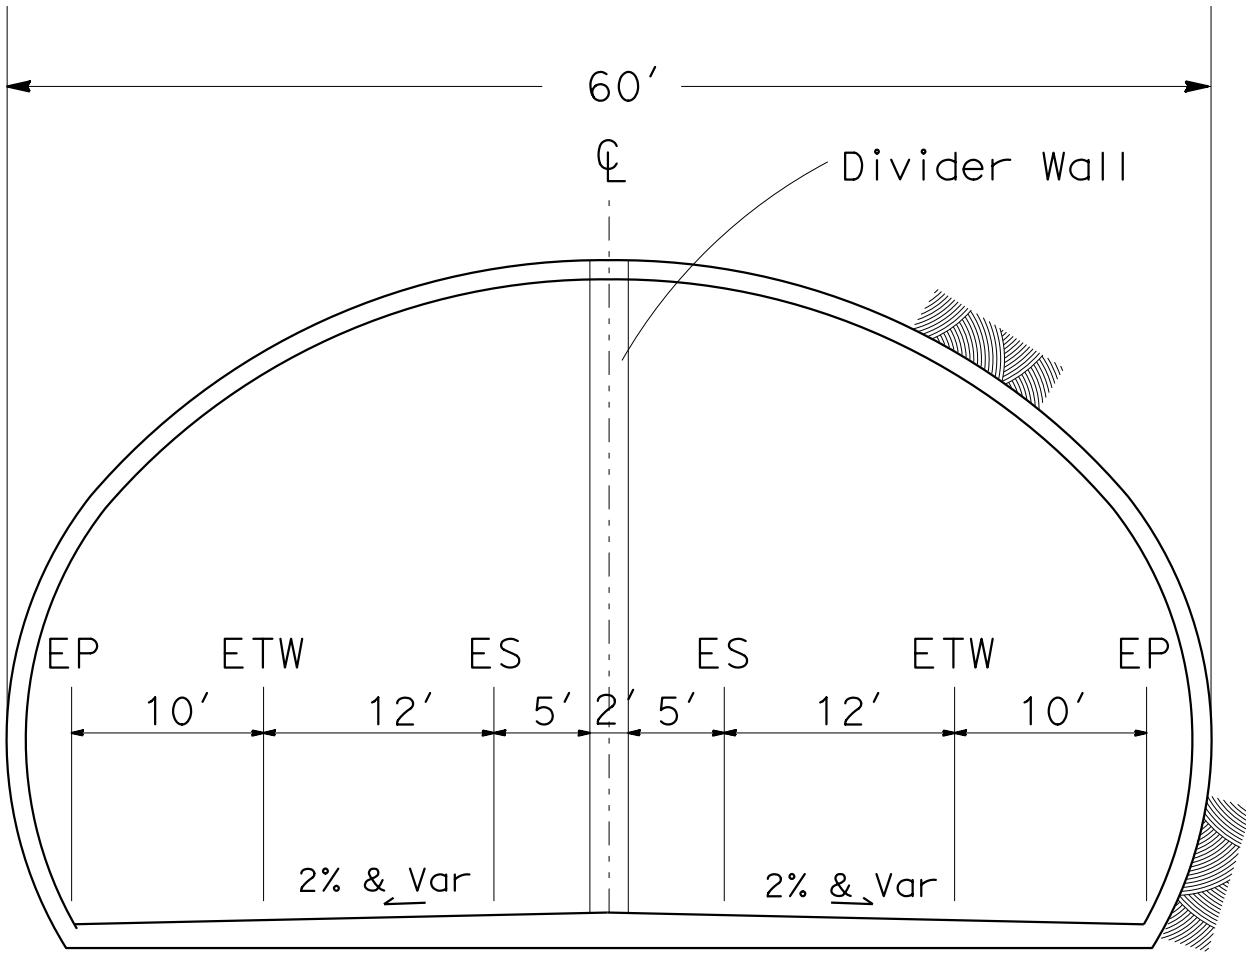

TYPICAL TUNNEL
Single Bore

Alignment "A1"
Alignment "F"

TYPICAL CROSS SECTIONS



DESIGN STUDY ONLY



LAST CHANCE GRADE
ALIGNMENT "X"

SCALE 1" = 200'

L - 1



DESIGN STUDY ONLY

LAST CHANCE GRADE
ALIGNMENT "L"

SCALE 1"= 200'

L-1



DESIGN STUDY ONLY



LAST CHANCE GRADE
ALIGNMENT "L"

SCALE 1"= 200'

L-2



DESIGN STUDY ONLY



LAST CHANCE GRADE
ALIGNMENT "G1"

SCALE 1"= 200'

L-1



DESIGN STUDY ONLY

LAST CHANCE GRADE
ALIGNMENT "G1"

SCALE 1" = 200'

L-2



DESIGN STUDY ONLY

PARK BOUNDARY

CUT/FILL

LAST CHANCE GRADE
ALIGNMENT "G2"

SCALE 1"= 200'

L-1