


APPENDIX I Borehole Instrumentation and Observation Well Construction Details

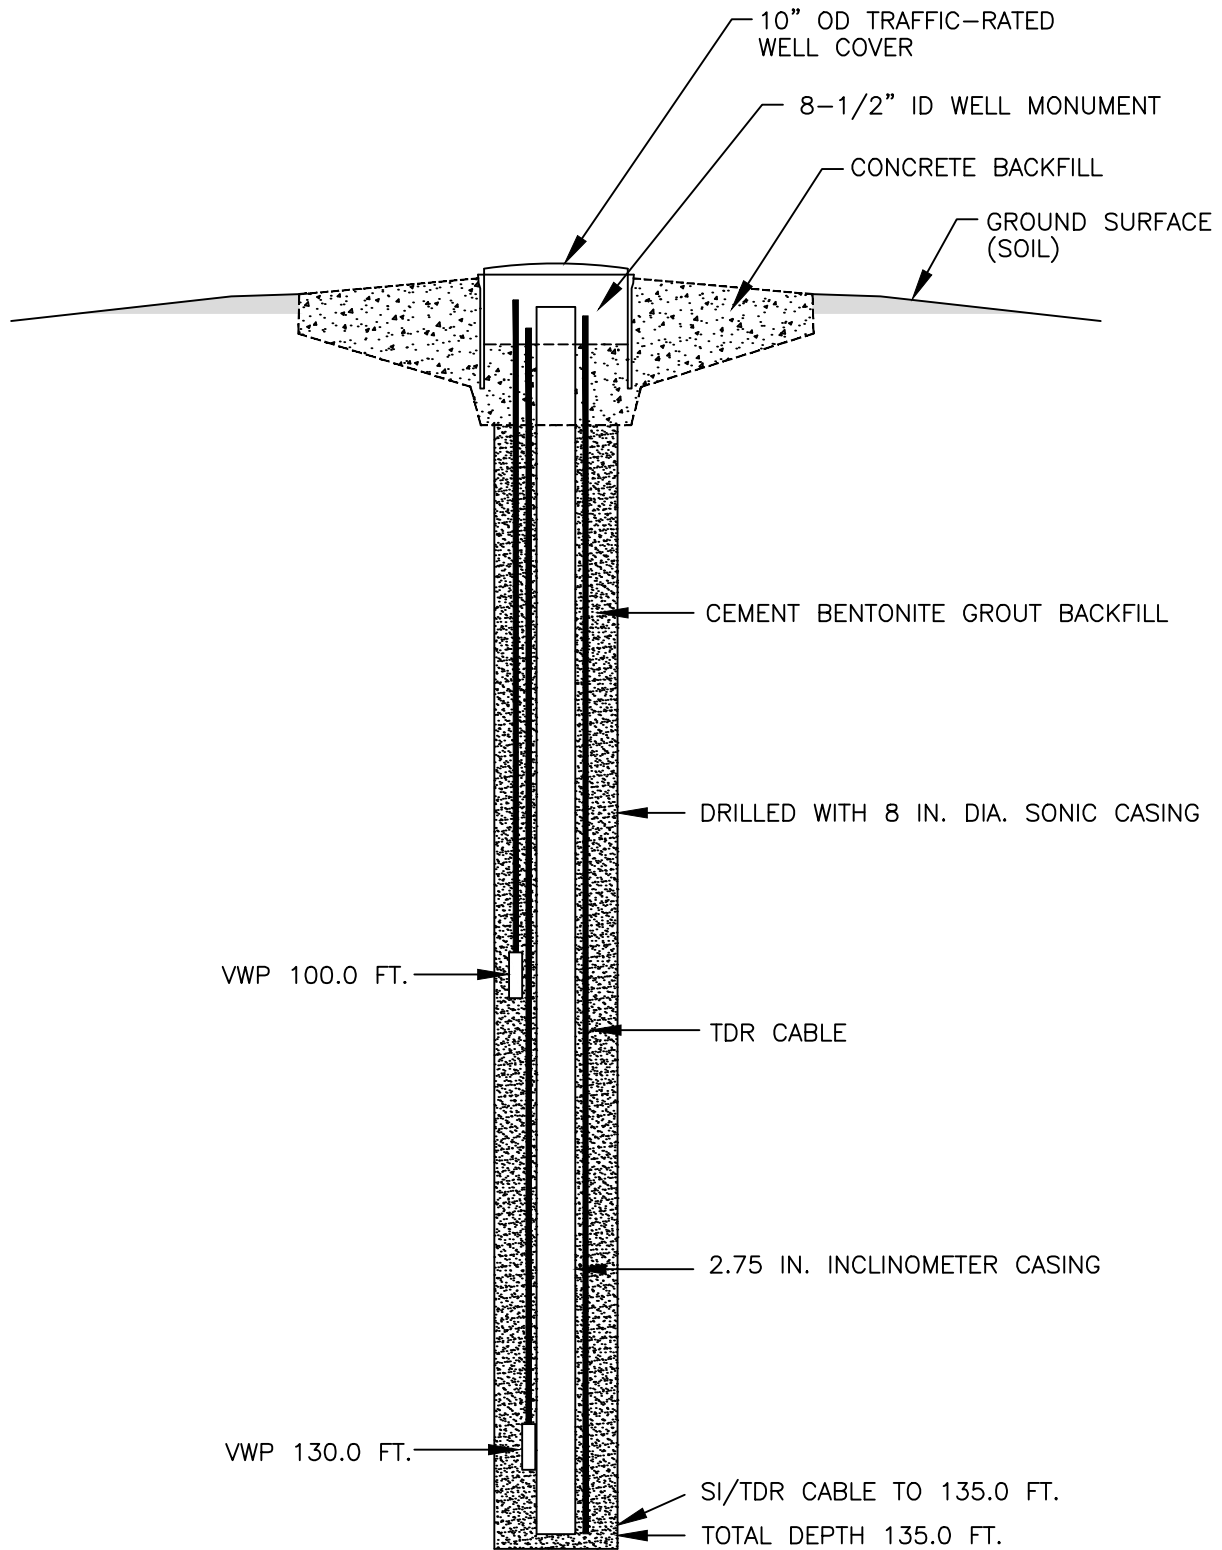

NOT TO SCALE

LAST CHANCE GRADE PERMANENT RESTORATION PROJECT


PRELIMINARY GEOTECHNICAL DATA REPORT
APRIL 2022

**BOREHOLE INSTRUMENTATION
AND OBSERVATION WELL
CONSTRUCTION DETAIL
D-20-002 (B-40)**

APPENDIX I - BOREHOLE INSTRUMENTATION
AND OBSERVATION WELL CONSTRUCTION DETAILS

PAGE

I-1

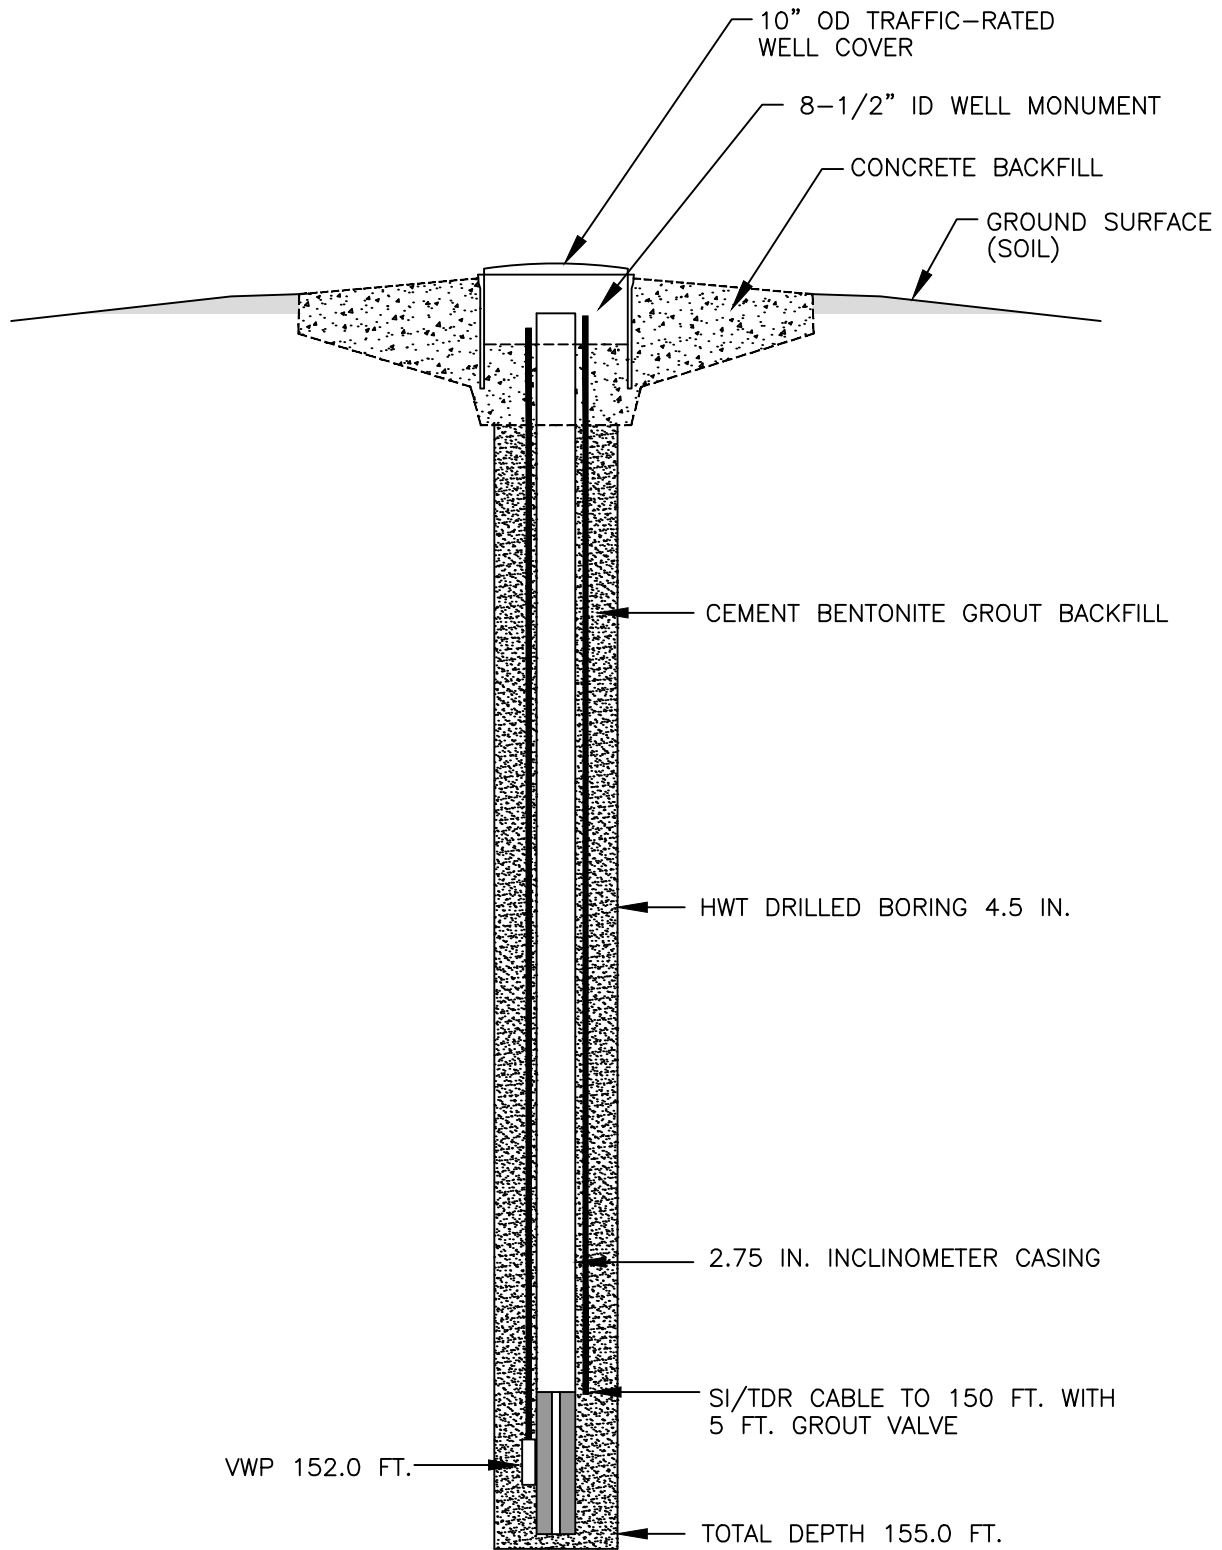

NOT TO SCALE

LAST CHANCE GRADE PERMANENT RESTORATION PROJECT

PRELIMINARY GEOTECHNICAL DATA REPORT


APRIL 2022

**BOREHOLE INSTRUMENTATION
AND OBSERVATION WELL
CONSTRUCTION DETAIL
RC-20-003 (B-13)**

APPENDIX I - BOREHOLE INSTRUMENTATION
AND OBSERVATION WELL CONSTRUCTION DETAILS

PAGE

I-2

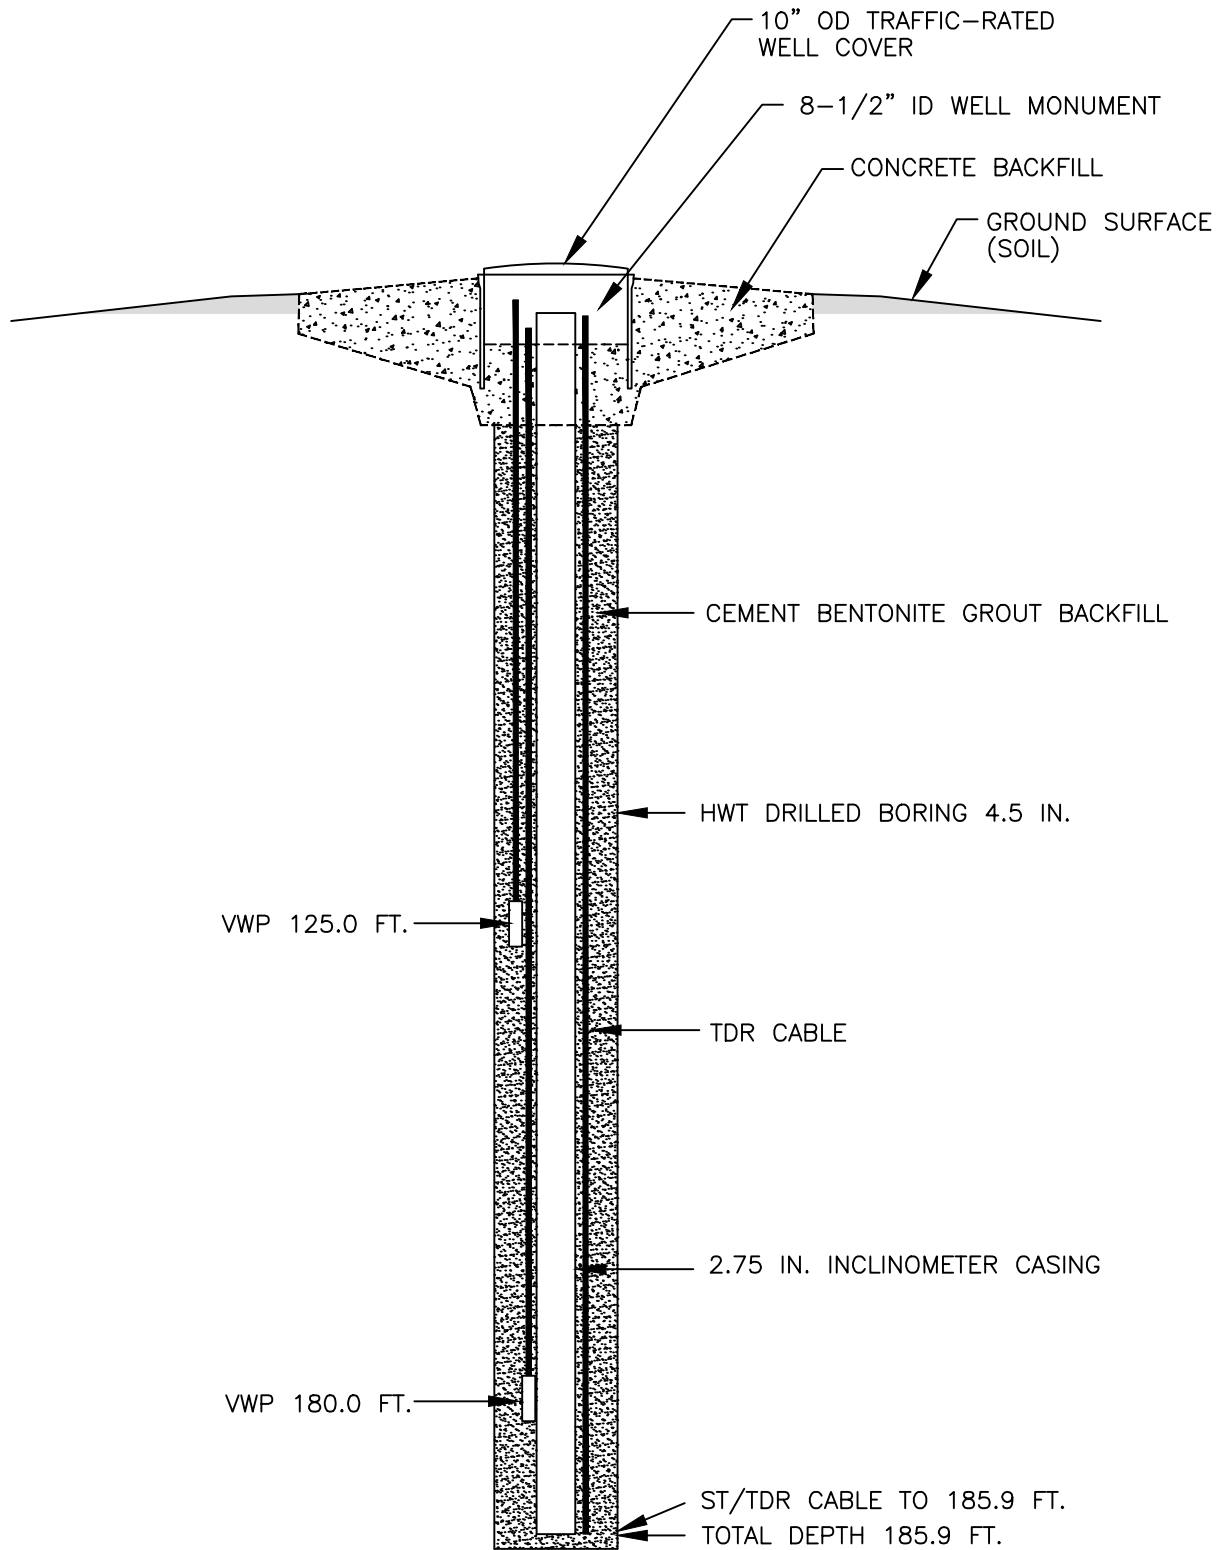

NOT TO SCALE

LAST CHANCE GRADE PERMANENT RESTORATION PROJECT

PRELIMINARY GEOTECHNICAL DATA REPORT


APRIL 2022

**BOREHOLE INSTRUMENTATION
AND OBSERVATION WELL
CONSTRUCTION DETAIL
RC-20-004 (B-11)**

APPENDIX I - BOREHOLE INSTRUMENTATION
AND OBSERVATION WELL CONSTRUCTION DETAILS

PAGE

I-3

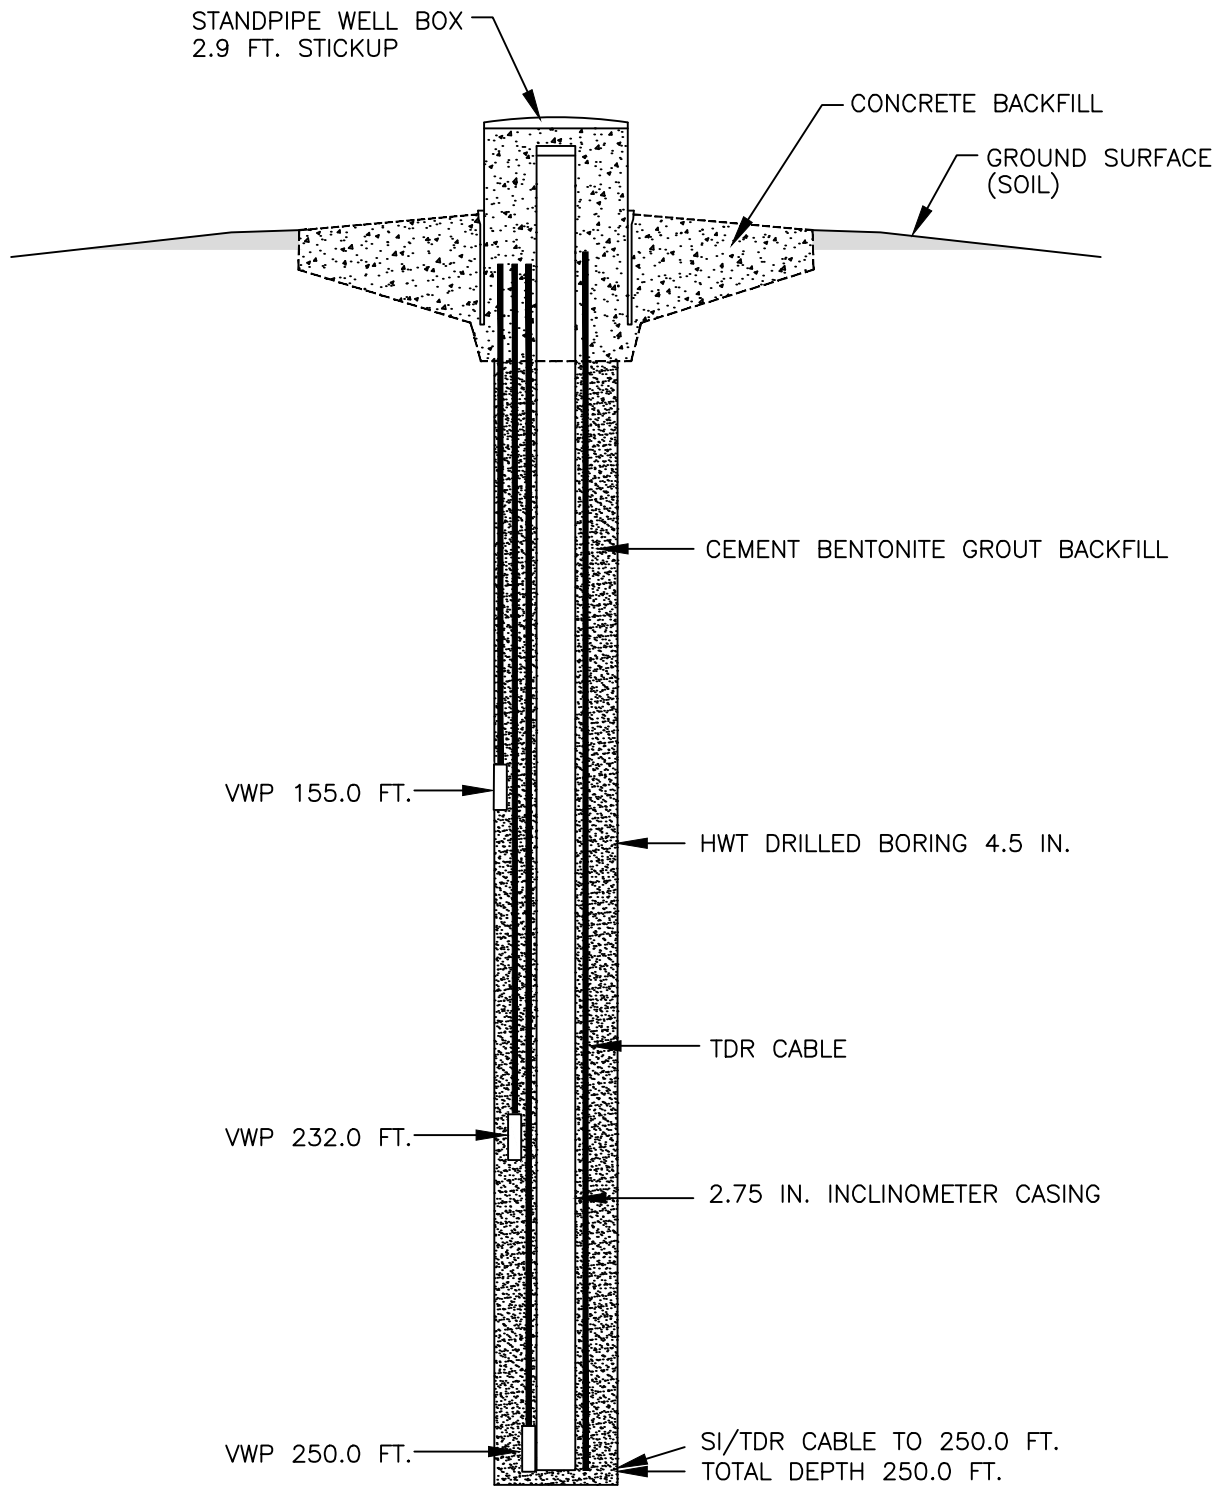

NOT TO SCALE

LAST CHANCE GRADE PERMANENT RESTORATION PROJECT

PRELIMINARY GEOTECHNICAL DATA REPORT


APRIL 2022

**BOREHOLE INSTRUMENTATION
AND OBSERVATION WELL
CONSTRUCTION DETAIL
RC-20-005 (B-28)**

APPENDIX I - BOREHOLE INSTRUMENTATION
AND OBSERVATION WELL CONSTRUCTION DETAILS

PAGE

I-4

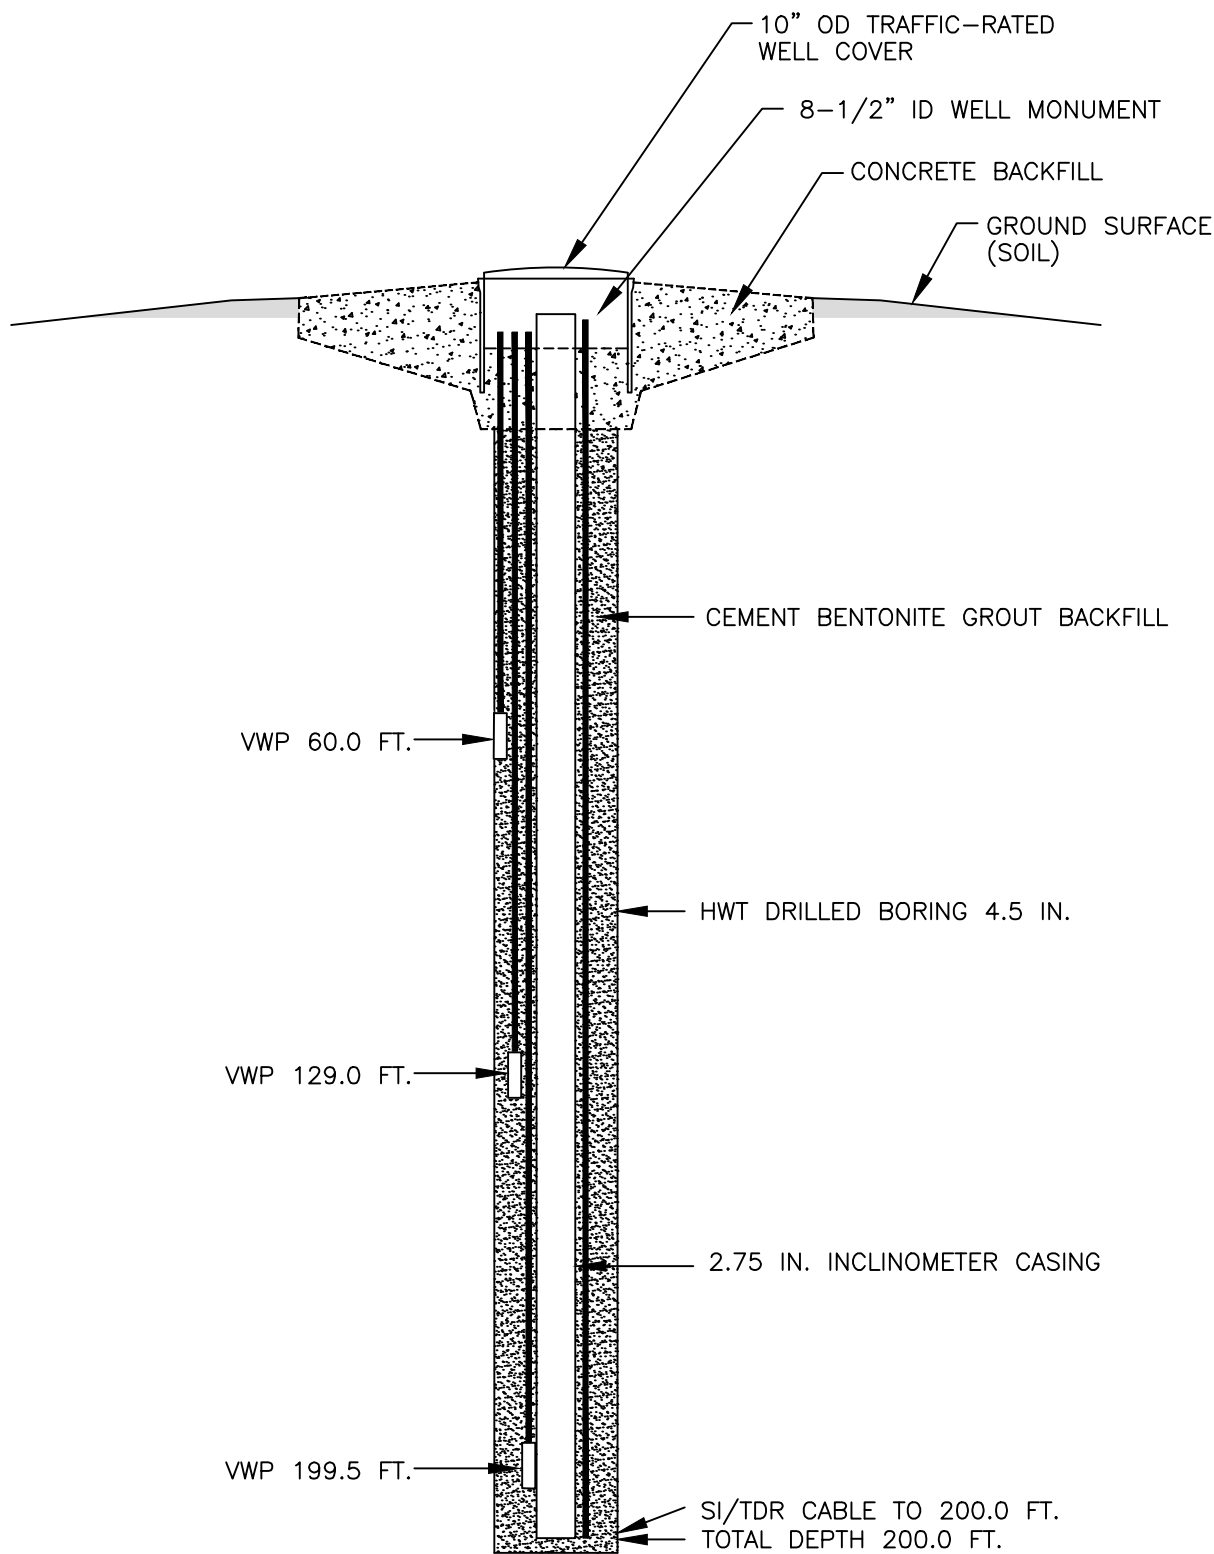

Note: Due to borehole collapse, conditions encountered, installation depth revised to 200.0 ft.

NOT TO SCALE

LAST CHANCE GRADE PERMANENT RESTORATION PROJECT


PRELIMINARY GEOTECHNICAL DATA REPORT
APRIL 2022

**BOREHOLE INSTRUMENTATION
AND OBSERVATION WELL
CONSTRUCTION DETAIL
RC-20-006 (B-22)**

APPENDIX I - BOREHOLE INSTRUMENTATION
AND OBSERVATION WELL CONSTRUCTION DETAILS

PAGE

I-5

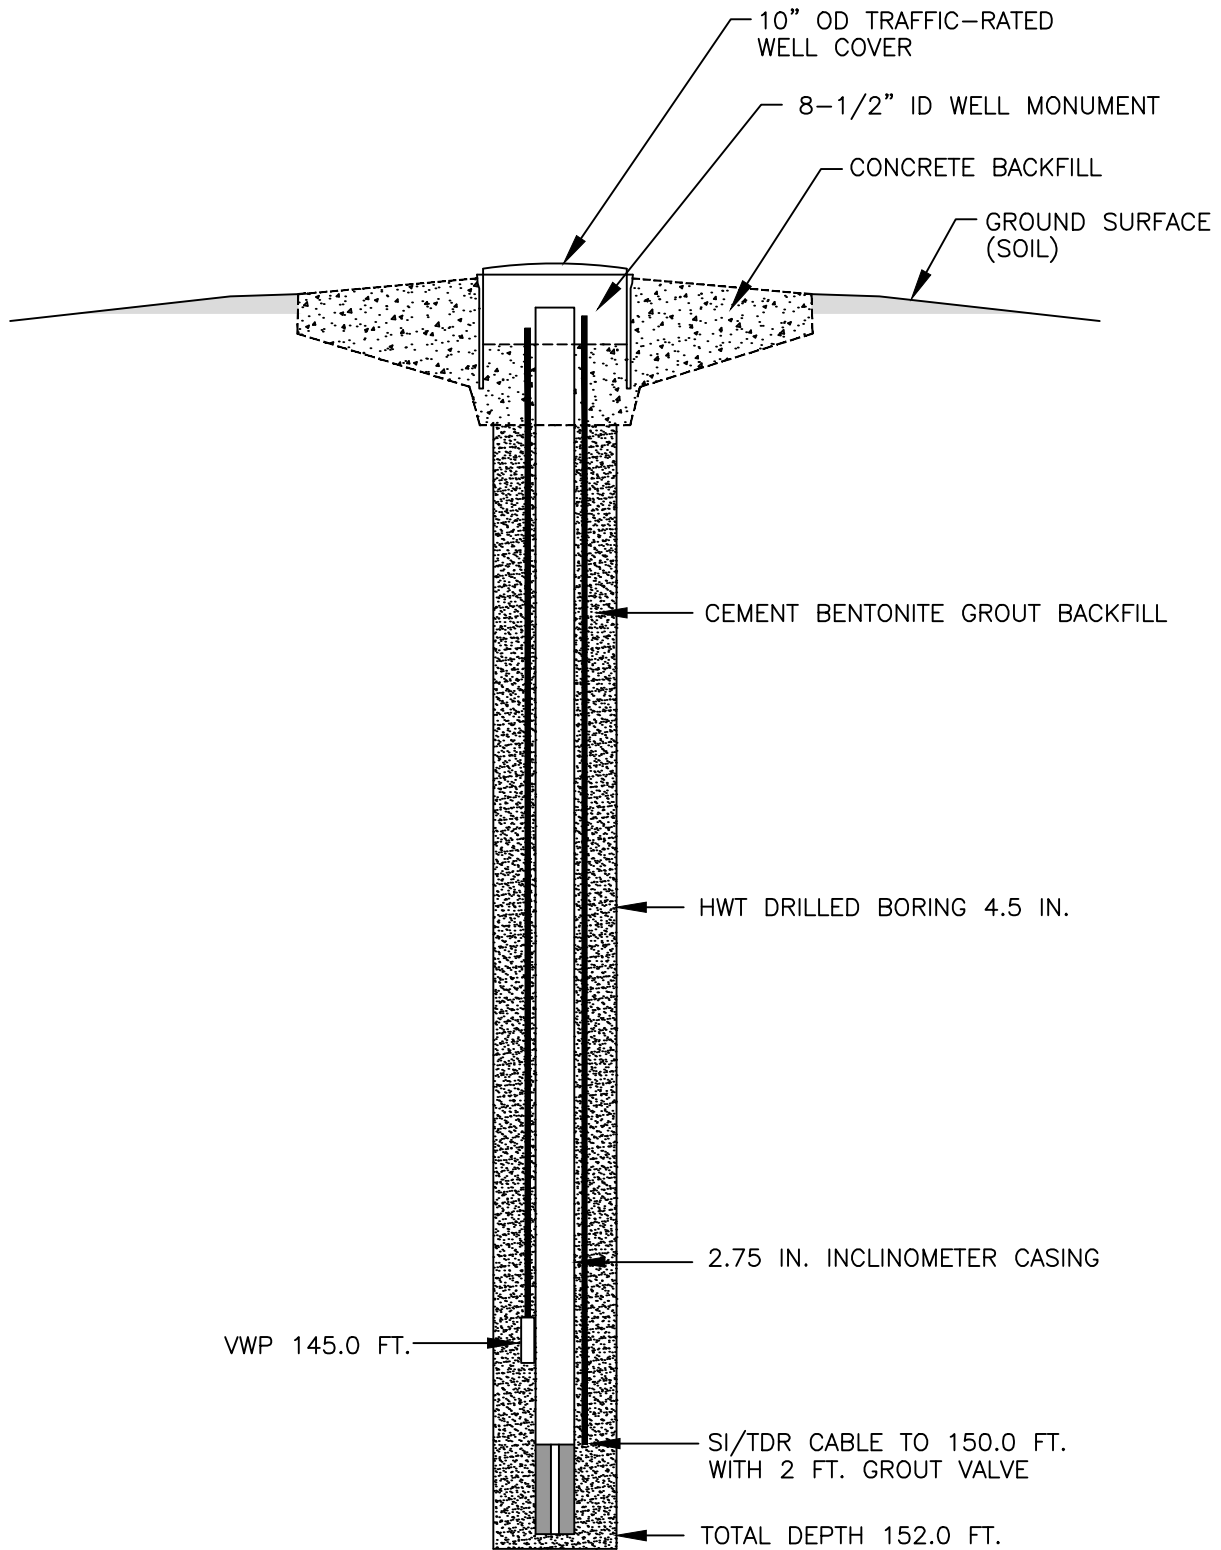

NOT TO SCALE

LAST CHANCE GRADE PERMANENT RESTORATION PROJECT

PRELIMINARY GEOTECHNICAL DATA REPORT


APRIL 2022

**BOREHOLE INSTRUMENTATION
AND OBSERVATION WELL
CONSTRUCTION DETAIL
RC-20-007 (B-16)**

APPENDIX I - BOREHOLE INSTRUMENTATION
AND OBSERVATION WELL CONSTRUCTION DETAILS

PAGE

I-6

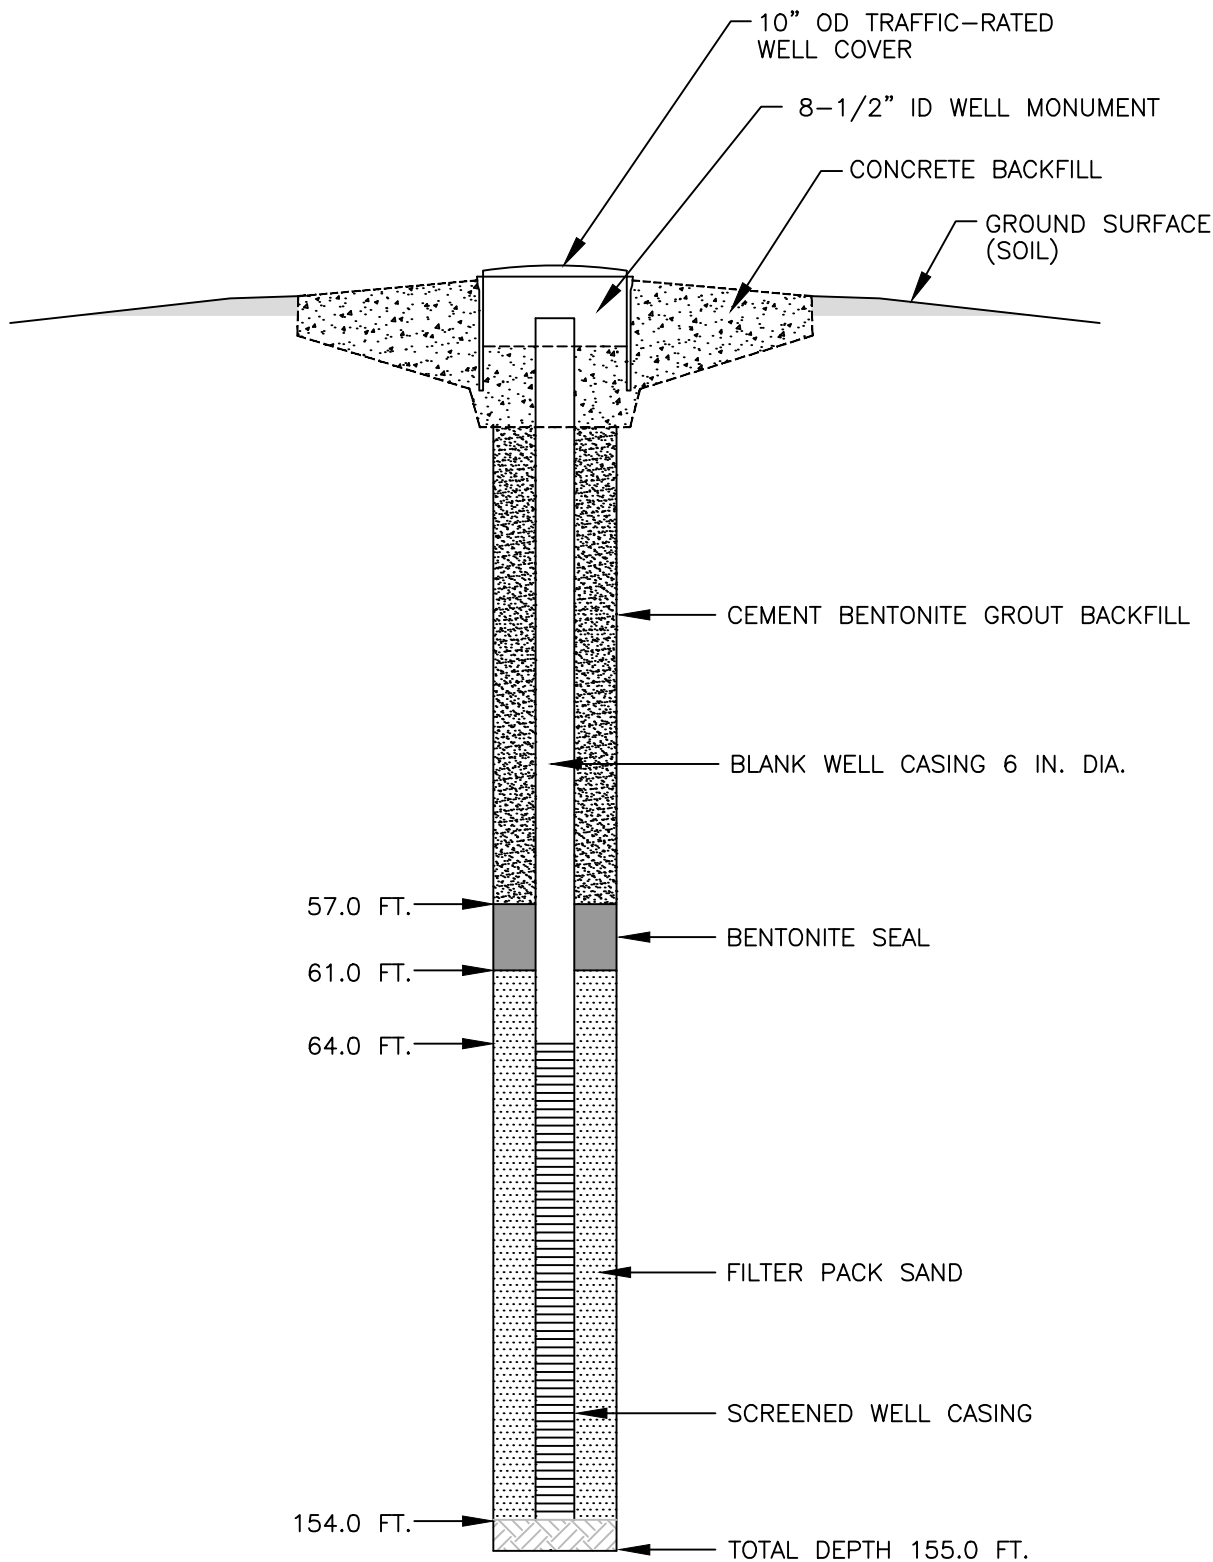

NOT TO SCALE

LAST CHANCE GRADE PERMANENT RESTORATION PROJECT

PRELIMINARY GEOTECHNICAL DATA REPORT


APRIL 2022

**BOREHOLE INSTRUMENTATION
AND OBSERVATION WELL
CONSTRUCTION DETAIL
P-20-008 (B-13SP)**

APPENDIX I - BOREHOLE INSTRUMENTATION
AND OBSERVATION WELL CONSTRUCTION DETAILS

PAGE

I-7

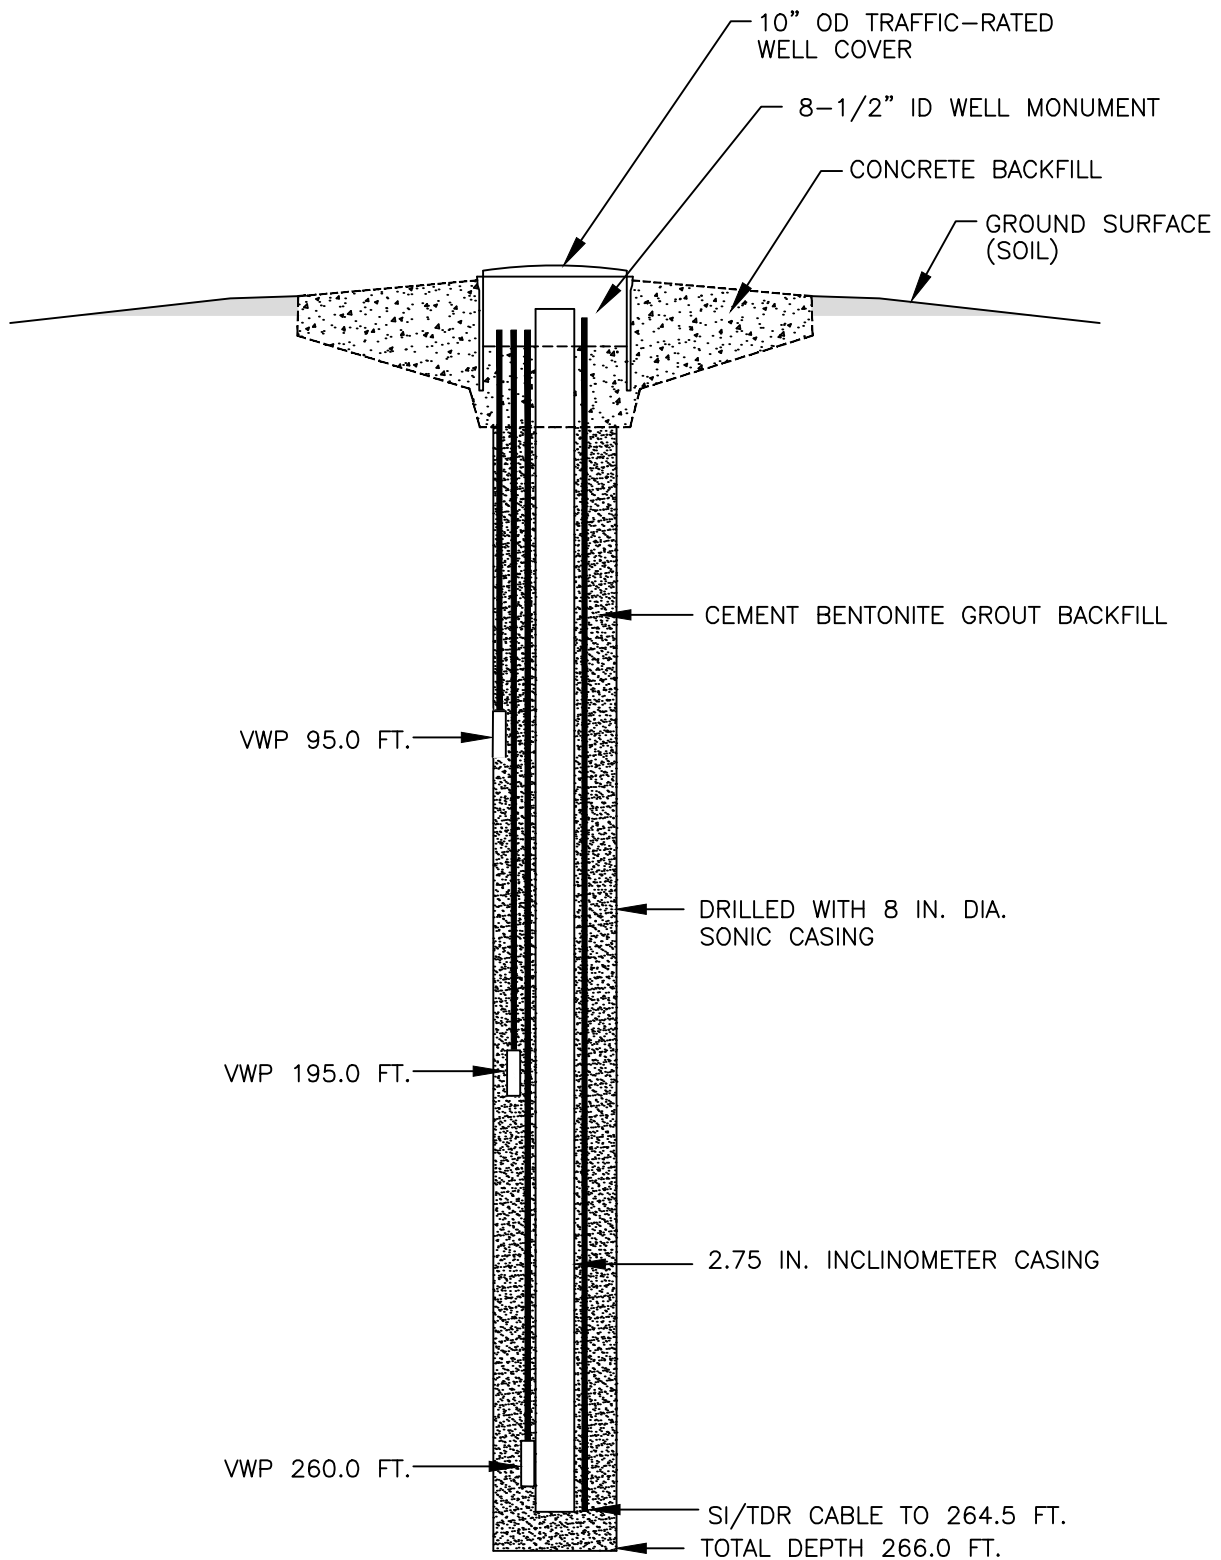

NOT TO SCALE

LAST CHANCE GRADE PERMANENT RESTORATION PROJECT

PRELIMINARY GEOTECHNICAL DATA REPORT


APRIL 2022

**BOREHOLE INSTRUMENTATION
AND OBSERVATION WELL
CONSTRUCTION DETAIL
D-20-009 (VWP-2)**

APPENDIX I - BOREHOLE INSTRUMENTATION
AND OBSERVATION WELL CONSTRUCTION DETAILS

PAGE

I-8

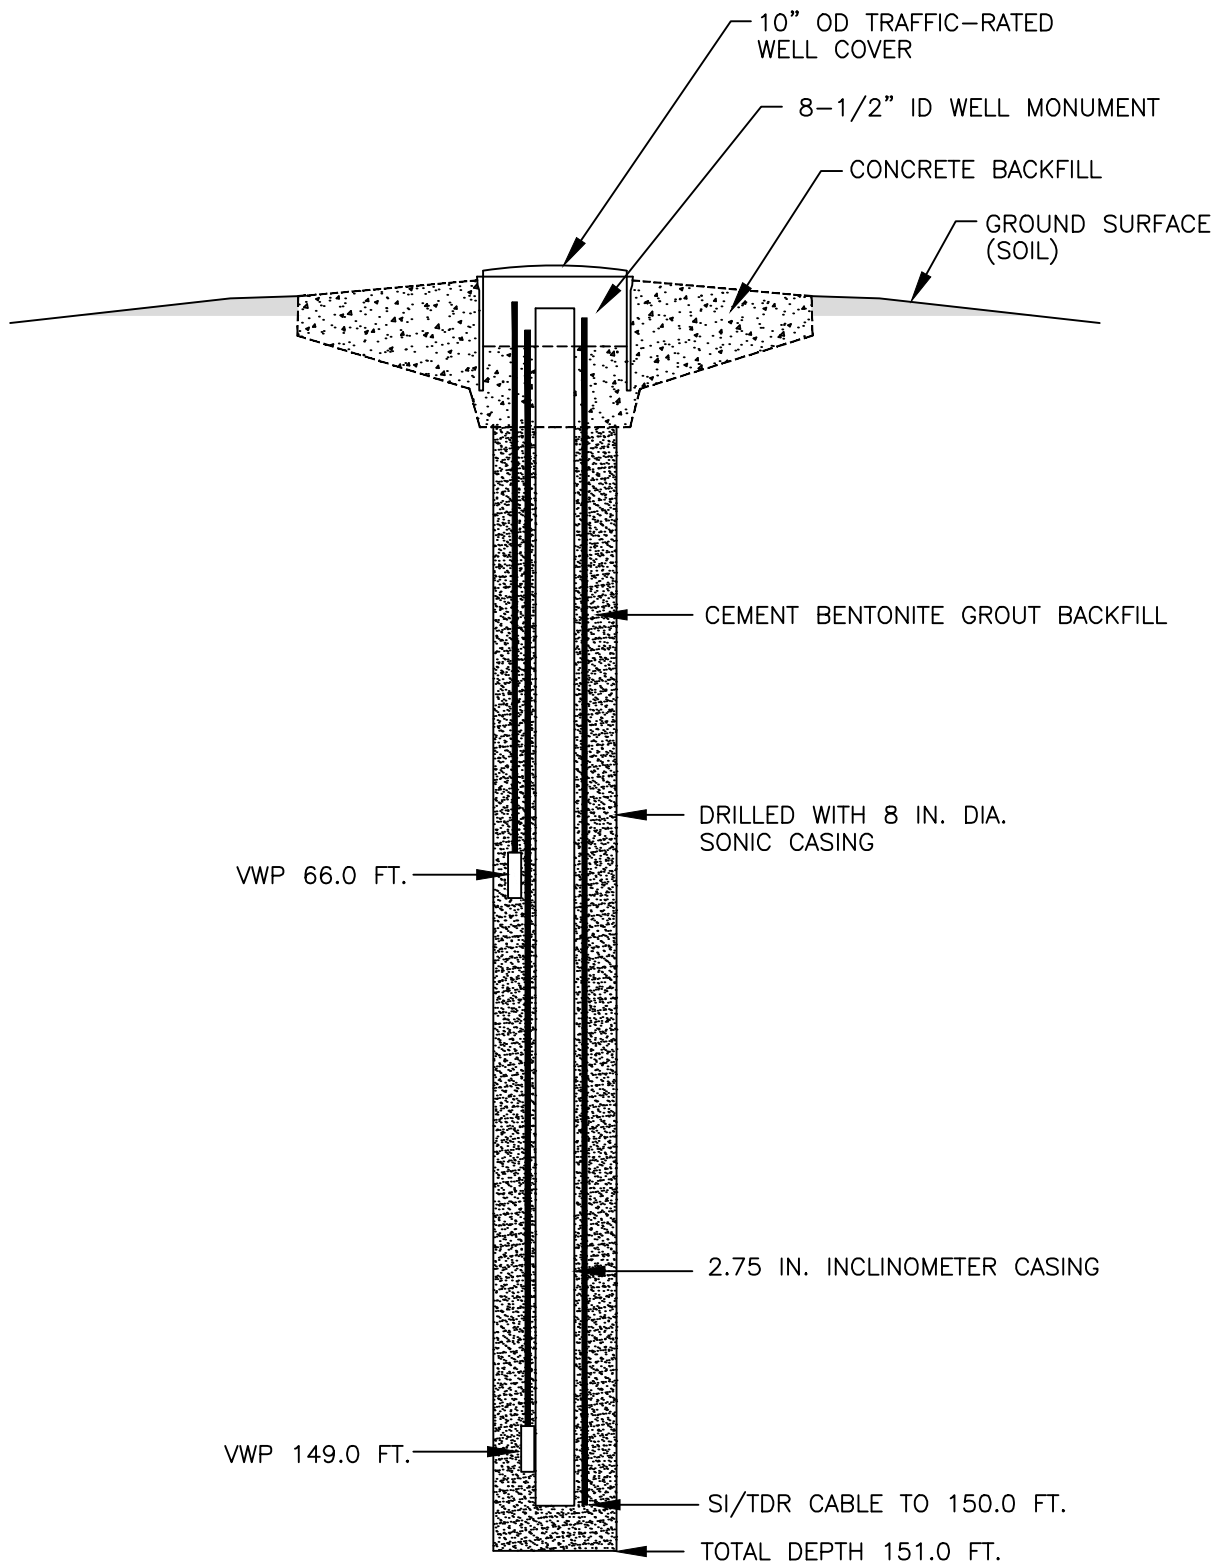

NOT TO SCALE

LAST CHANCE GRADE PERMANENT RESTORATION PROJECT

PRELIMINARY GEOTECHNICAL DATA REPORT


APRIL 2022

**BOREHOLE INSTRUMENTATION
AND OBSERVATION WELL
CONSTRUCTION DETAIL
D-20-010 (B-24)**

APPENDIX I - BOREHOLE INSTRUMENTATION
AND OBSERVATION WELL CONSTRUCTION DETAILS

PAGE

I-9

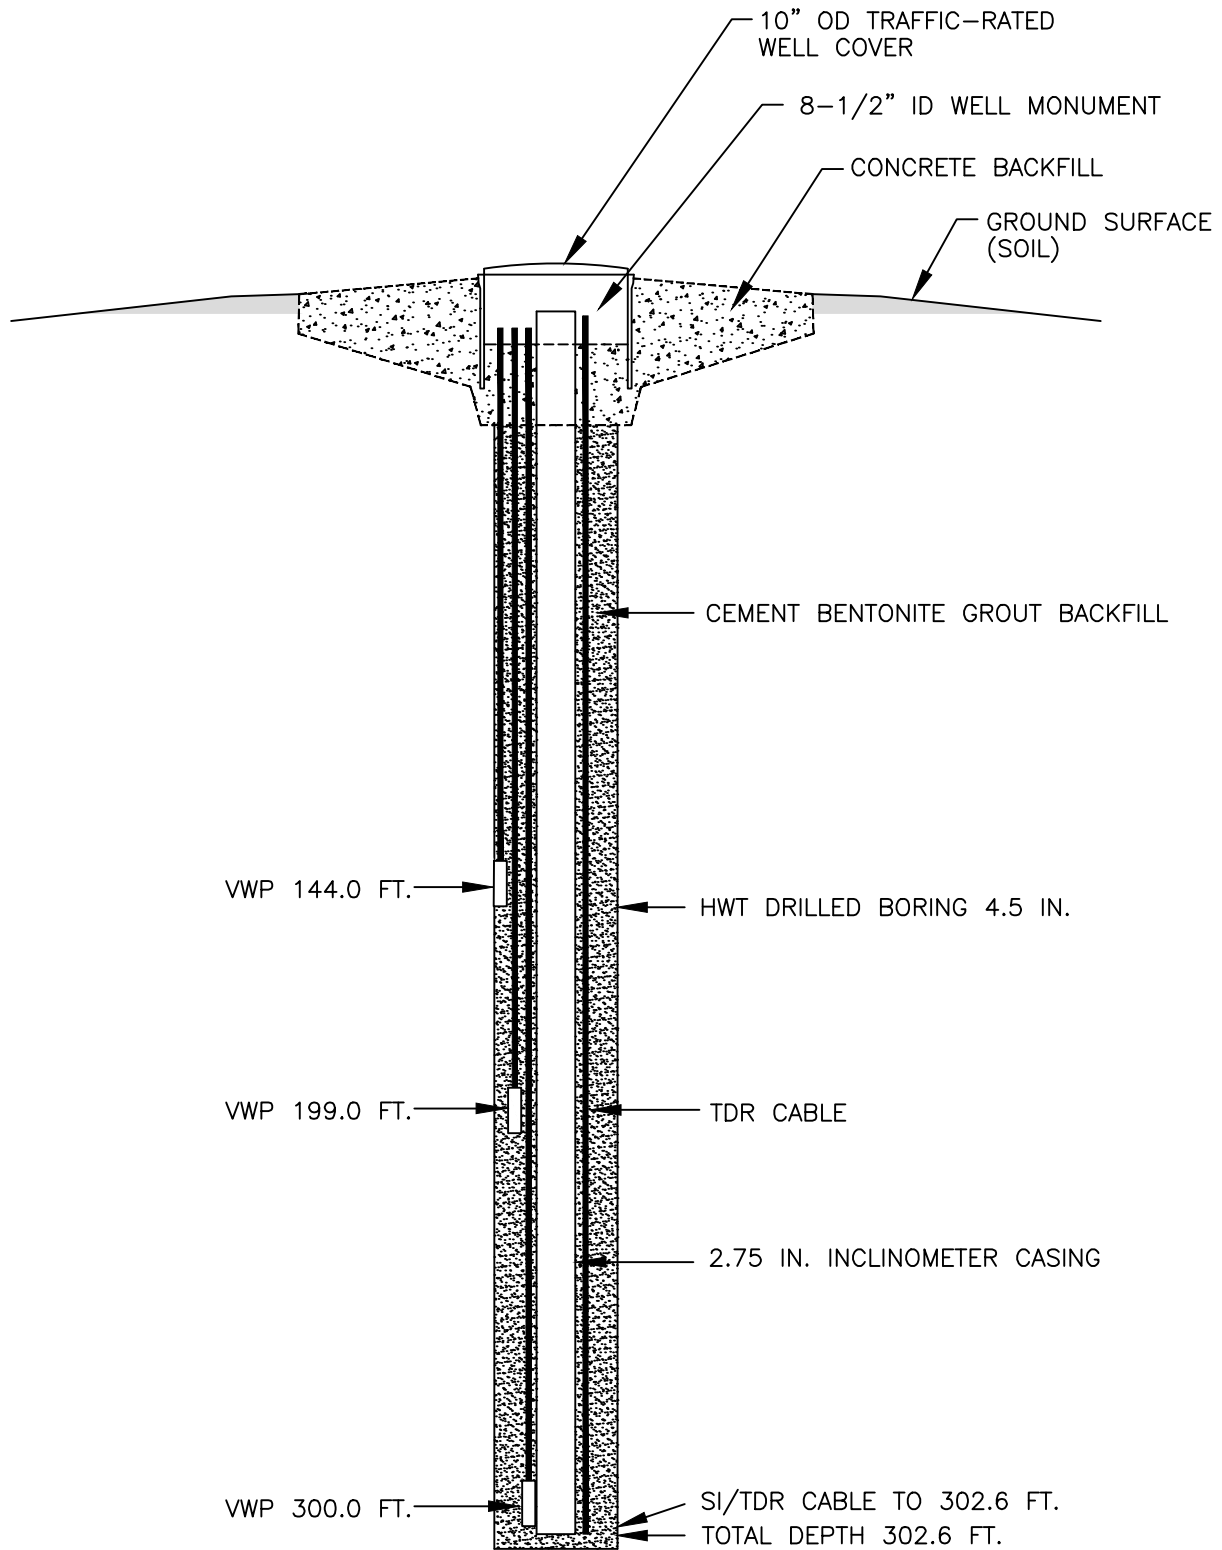

NOT TO SCALE

LAST CHANCE GRADE PERMANENT RESTORATION PROJECT


PRELIMINARY GEOTECHNICAL DATA REPORT
APRIL 2022

**BOREHOLE INSTRUMENTATION
AND OBSERVATION WELL
CONSTRUCTION DETAIL
RC-20-011 (B-32)**

APPENDIX I - BOREHOLE INSTRUMENTATION
AND OBSERVATION WELL CONSTRUCTION DETAILS

PAGE

I-10

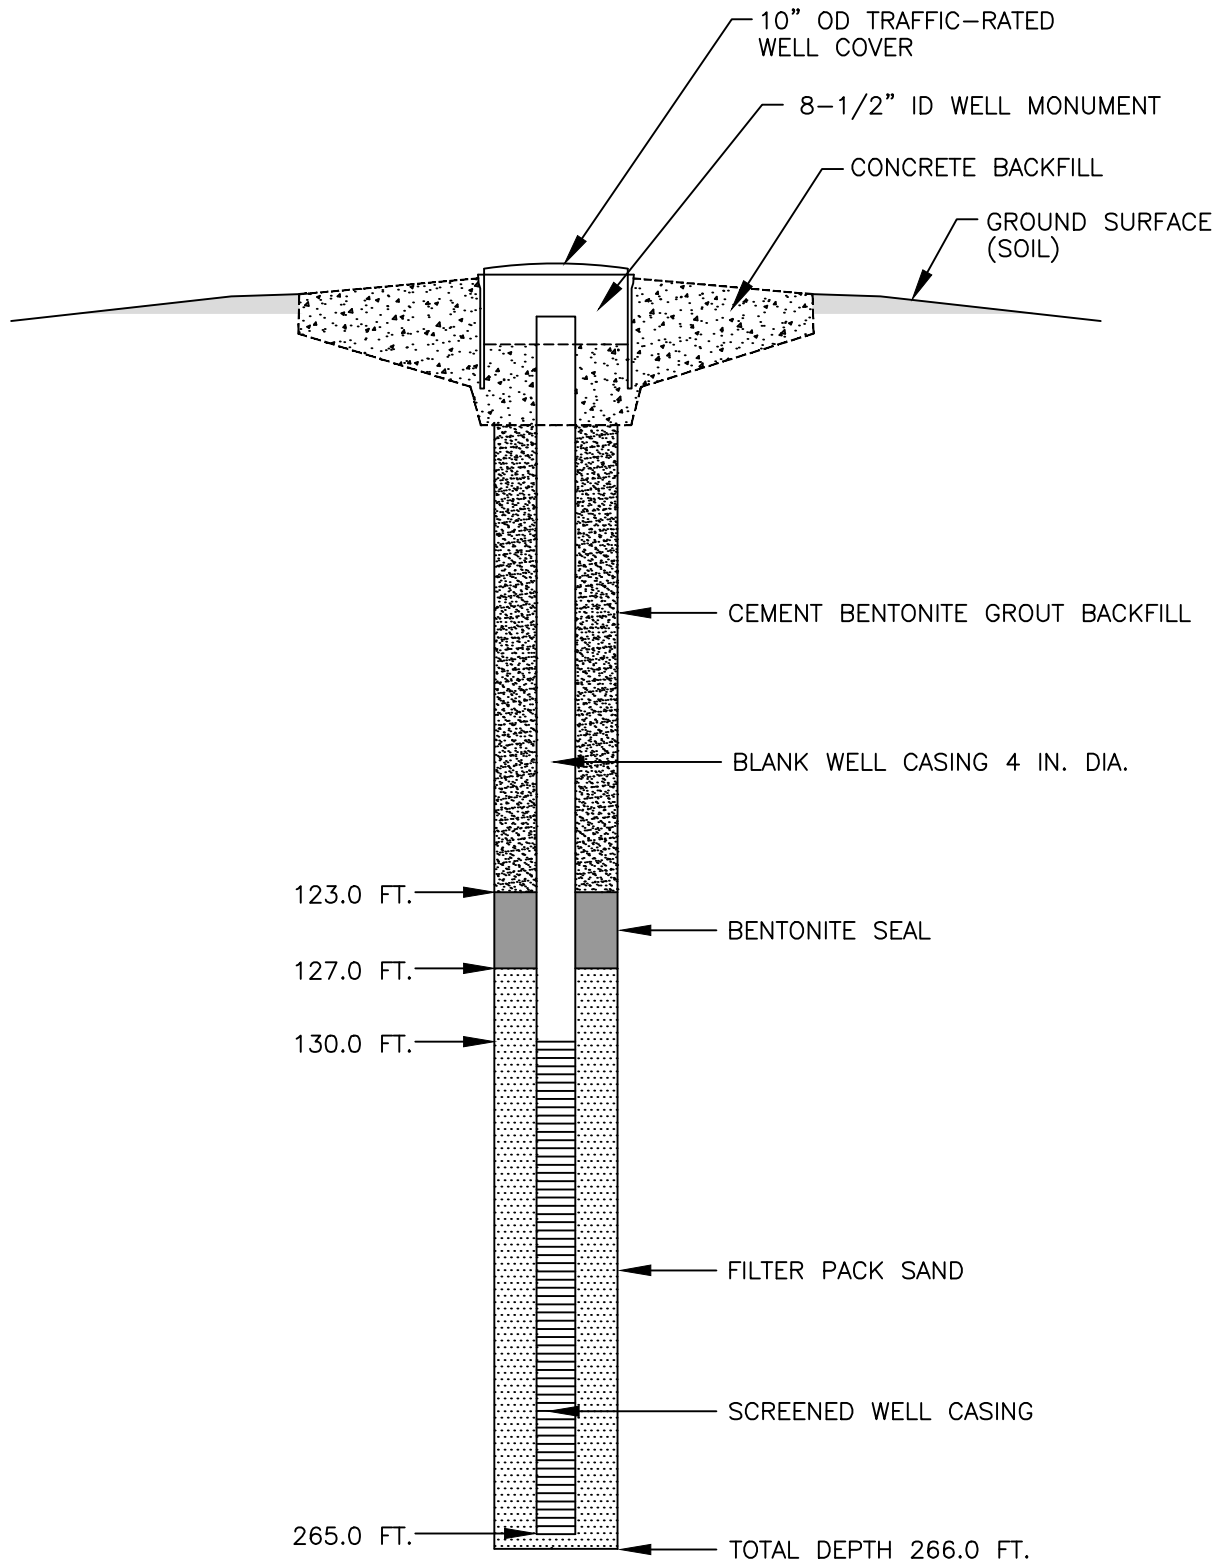

NOT TO SCALE

LAST CHANCE GRADE PERMANENT RESTORATION PROJECT

PRELIMINARY GEOTECHNICAL DATA REPORT


APRIL 2022

**BOREHOLE INSTRUMENTATION
AND OBSERVATION WELL
CONSTRUCTION DETAIL
P-20-012 (VWP-2SP)**

APPENDIX I - BOREHOLE INSTRUMENTATION
AND OBSERVATION WELL CONSTRUCTION DETAILS

PAGE

I-11

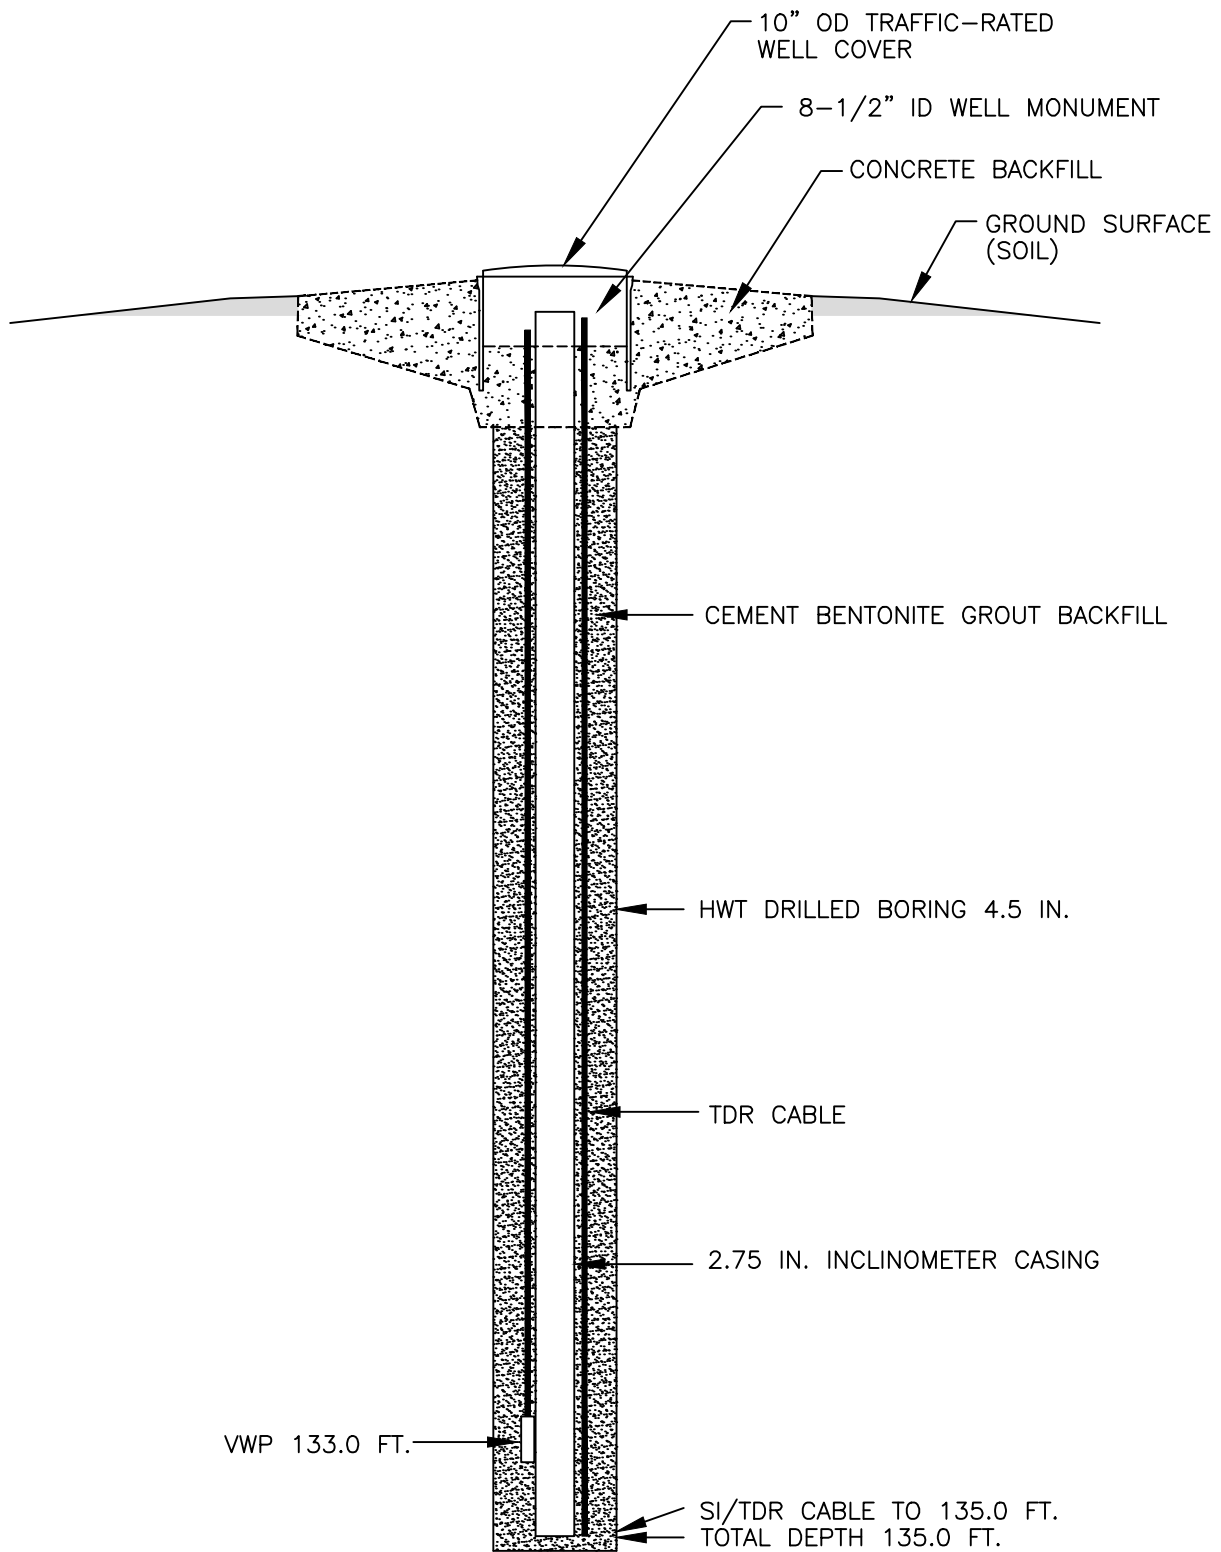

NOT TO SCALE

LAST CHANCE GRADE PERMANENT RESTORATION PROJECT

PRELIMINARY GEOTECHNICAL DATA REPORT


APRIL 2022

**BOREHOLE INSTRUMENTATION
AND OBSERVATION WELL
CONSTRUCTION DETAIL
RC-20-013 (VWP-6)**

APPENDIX I - BOREHOLE INSTRUMENTATION
AND OBSERVATION WELL CONSTRUCTION DETAILS

PAGE

I-12

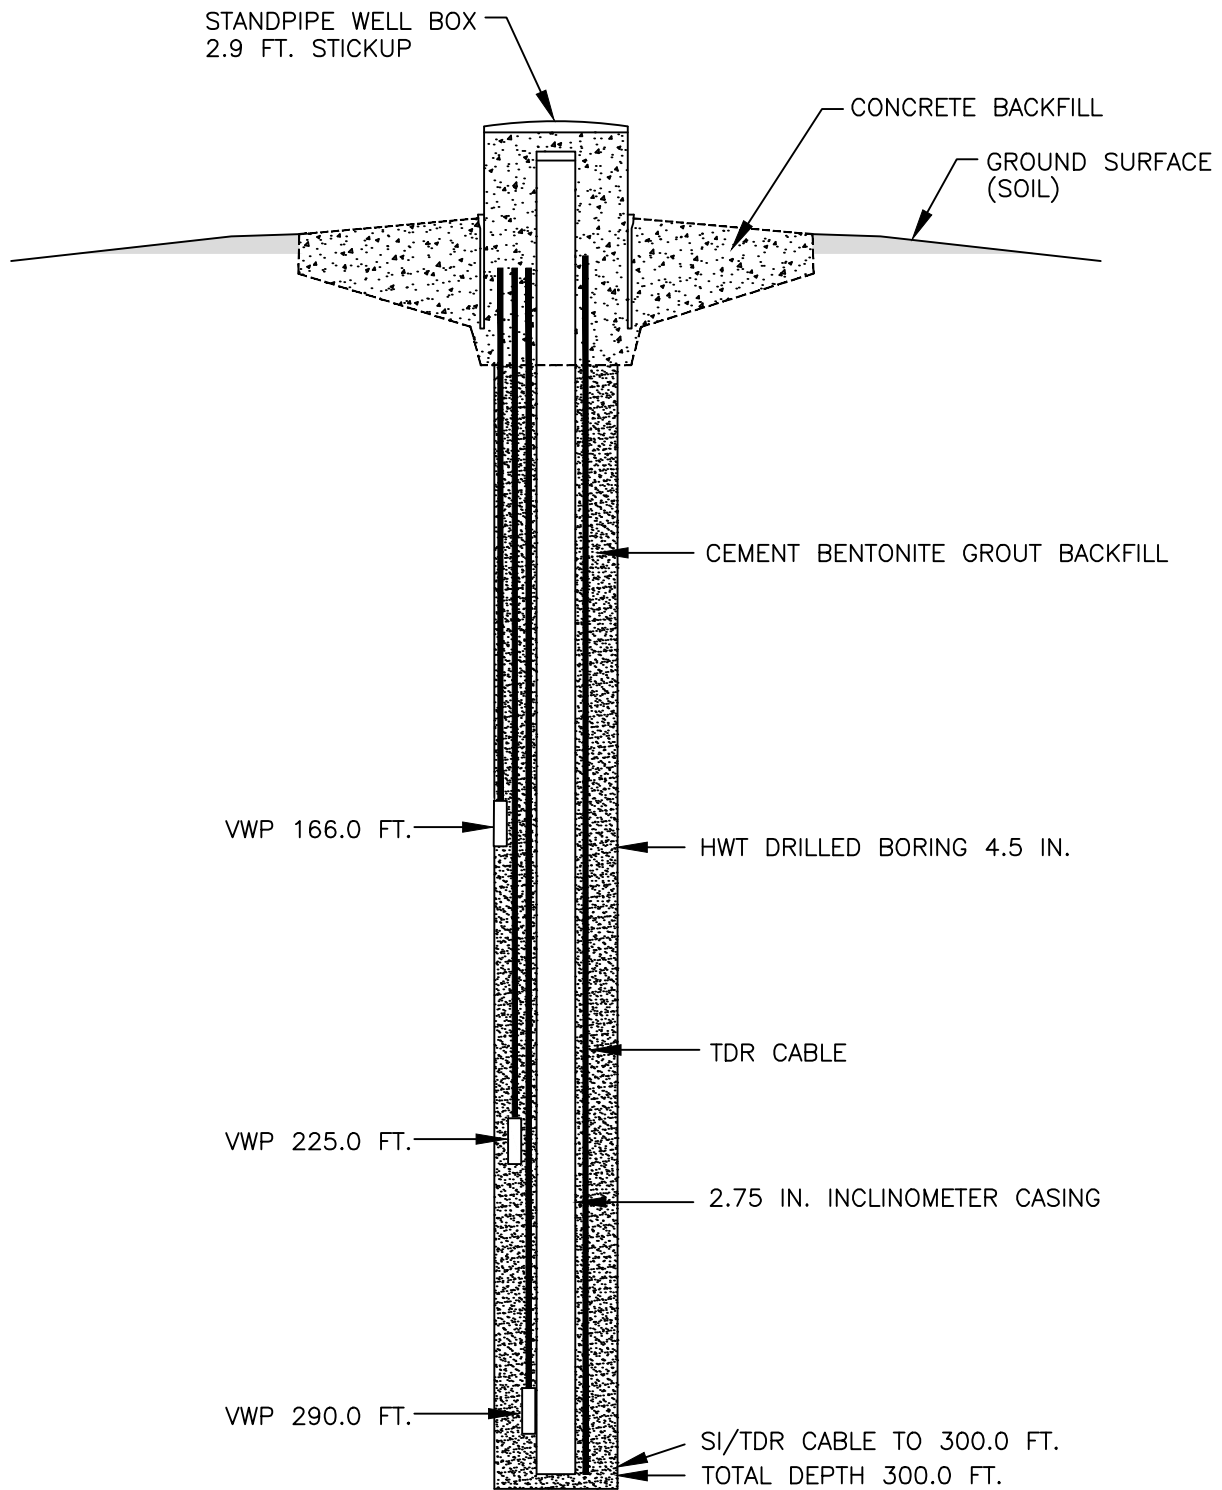

NOT TO SCALE

LAST CHANCE GRADE PERMANENT RESTORATION PROJECT

PRELIMINARY GEOTECHNICAL DATA REPORT


APRIL 2022

**BOREHOLE INSTRUMENTATION
AND OBSERVATION WELL
CONSTRUCTION DETAIL
RC-20-014 (B-29)**

APPENDIX I - BOREHOLE INSTRUMENTATION
AND OBSERVATION WELL CONSTRUCTION DETAILS

PAGE

I-13

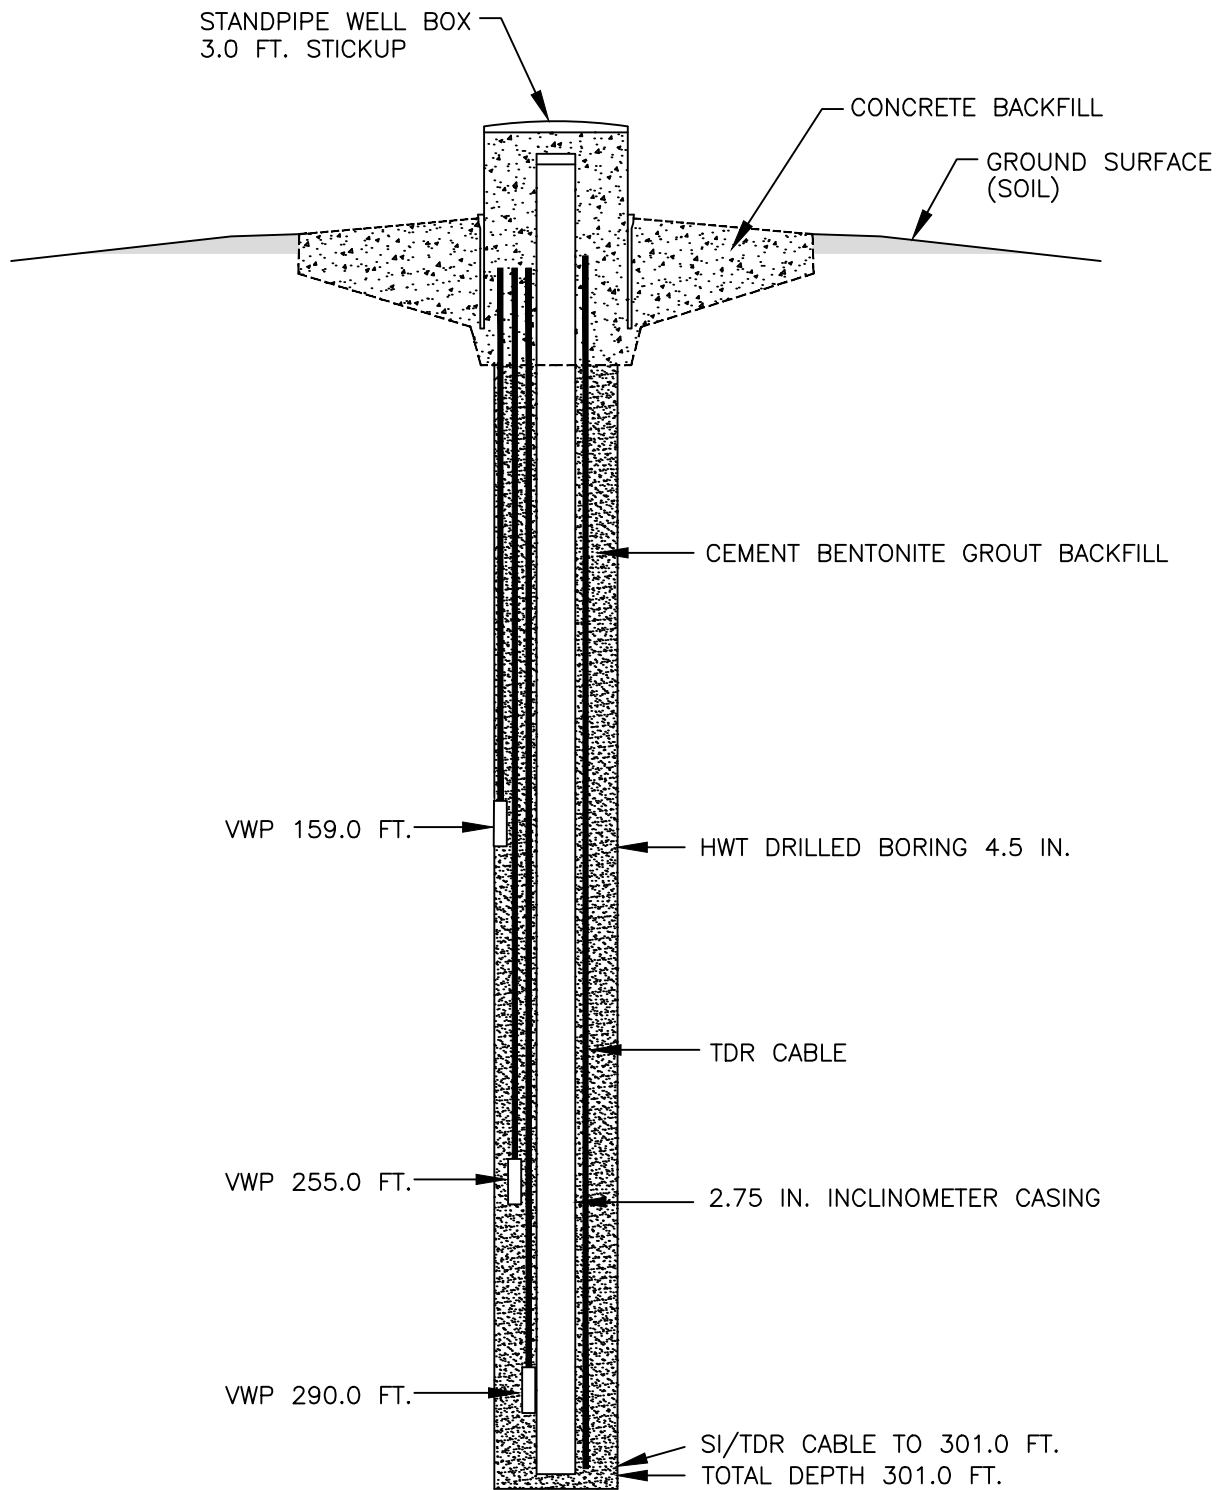

NOT TO SCALE

LAST CHANCE GRADE PERMANENT RESTORATION PROJECT


PRELIMINARY GEOTECHNICAL DATA REPORT
APRIL 2022

**BOREHOLE INSTRUMENTATION
AND OBSERVATION WELL
CONSTRUCTION DETAIL
RC-20-015 (B-30)**

APPENDIX I - BOREHOLE INSTRUMENTATION
AND OBSERVATION WELL CONSTRUCTION DETAILS

PAGE

I-14

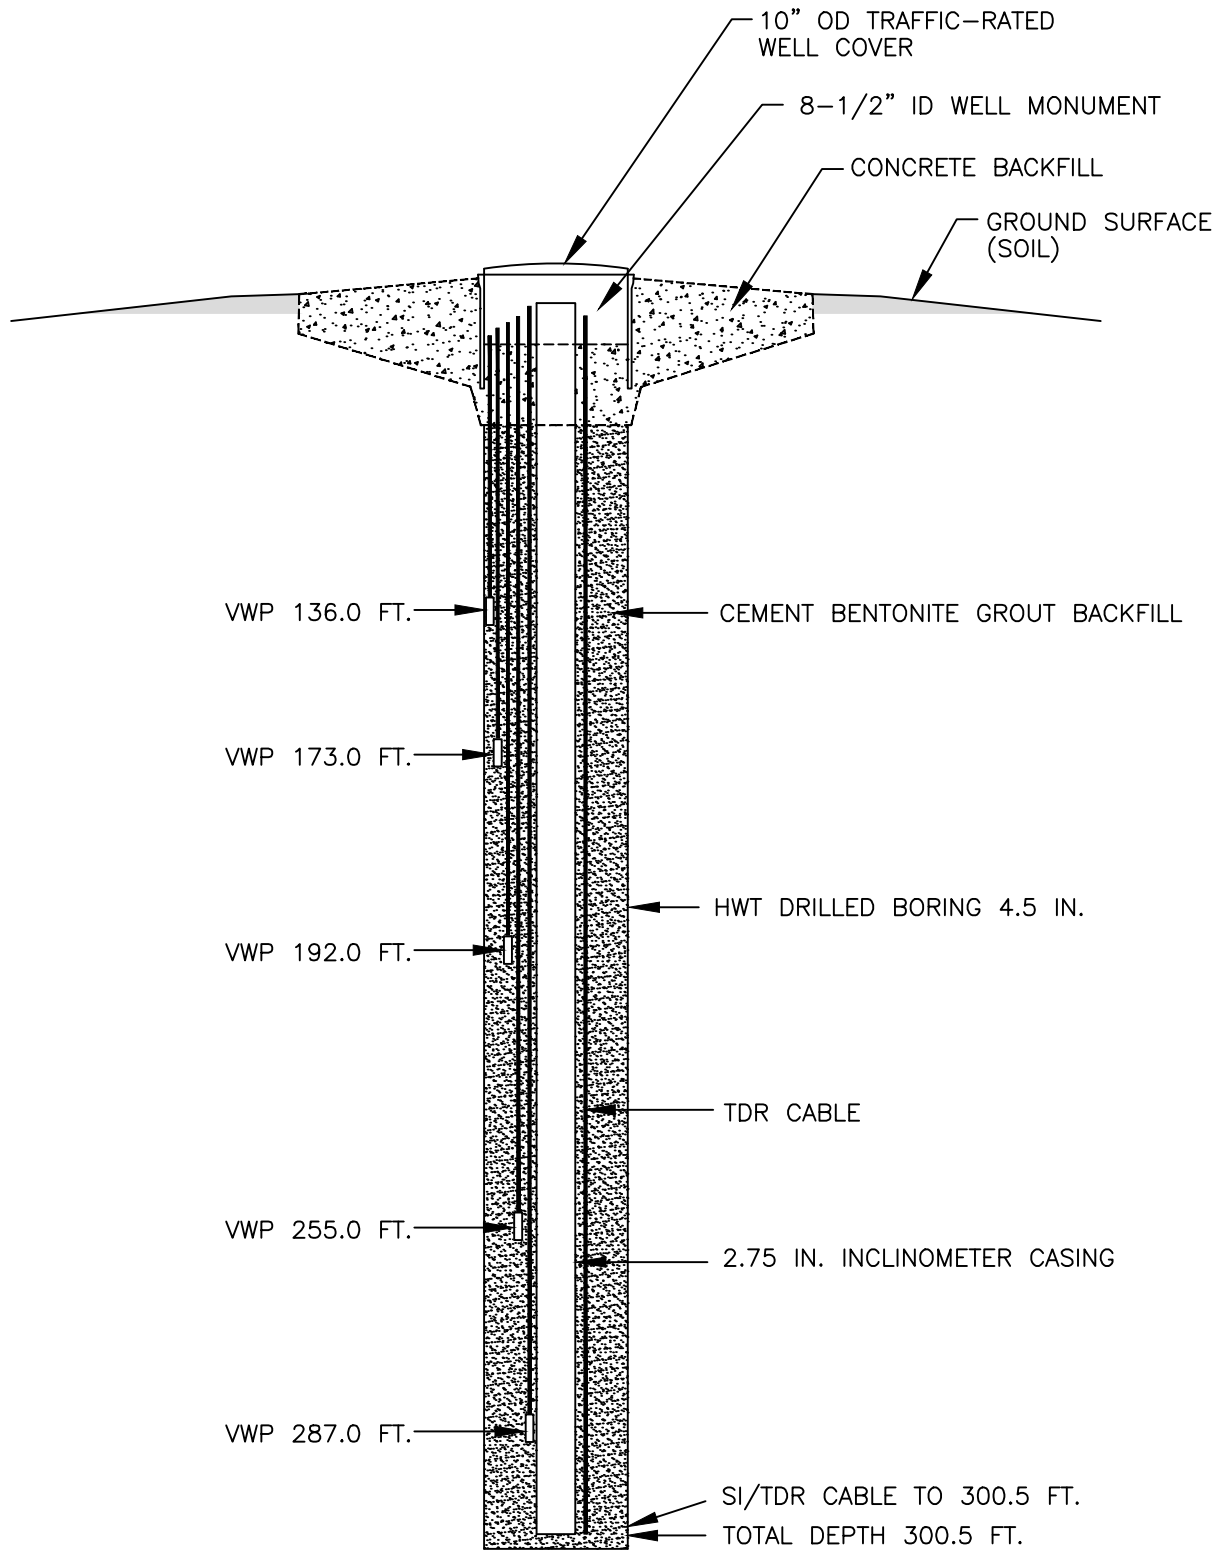

NOT TO SCALE

LAST CHANCE GRADE PERMANENT RESTORATION PROJECT


PRELIMINARY GEOTECHNICAL DATA REPORT
APRIL 2022

**BOREHOLE INSTRUMENTATION
AND OBSERVATION WELL
CONSTRUCTION DETAIL
RC-20-016 (VWP-3)**

APPENDIX I - BOREHOLE INSTRUMENTATION
AND OBSERVATION WELL CONSTRUCTION DETAILS

PAGE

I-15

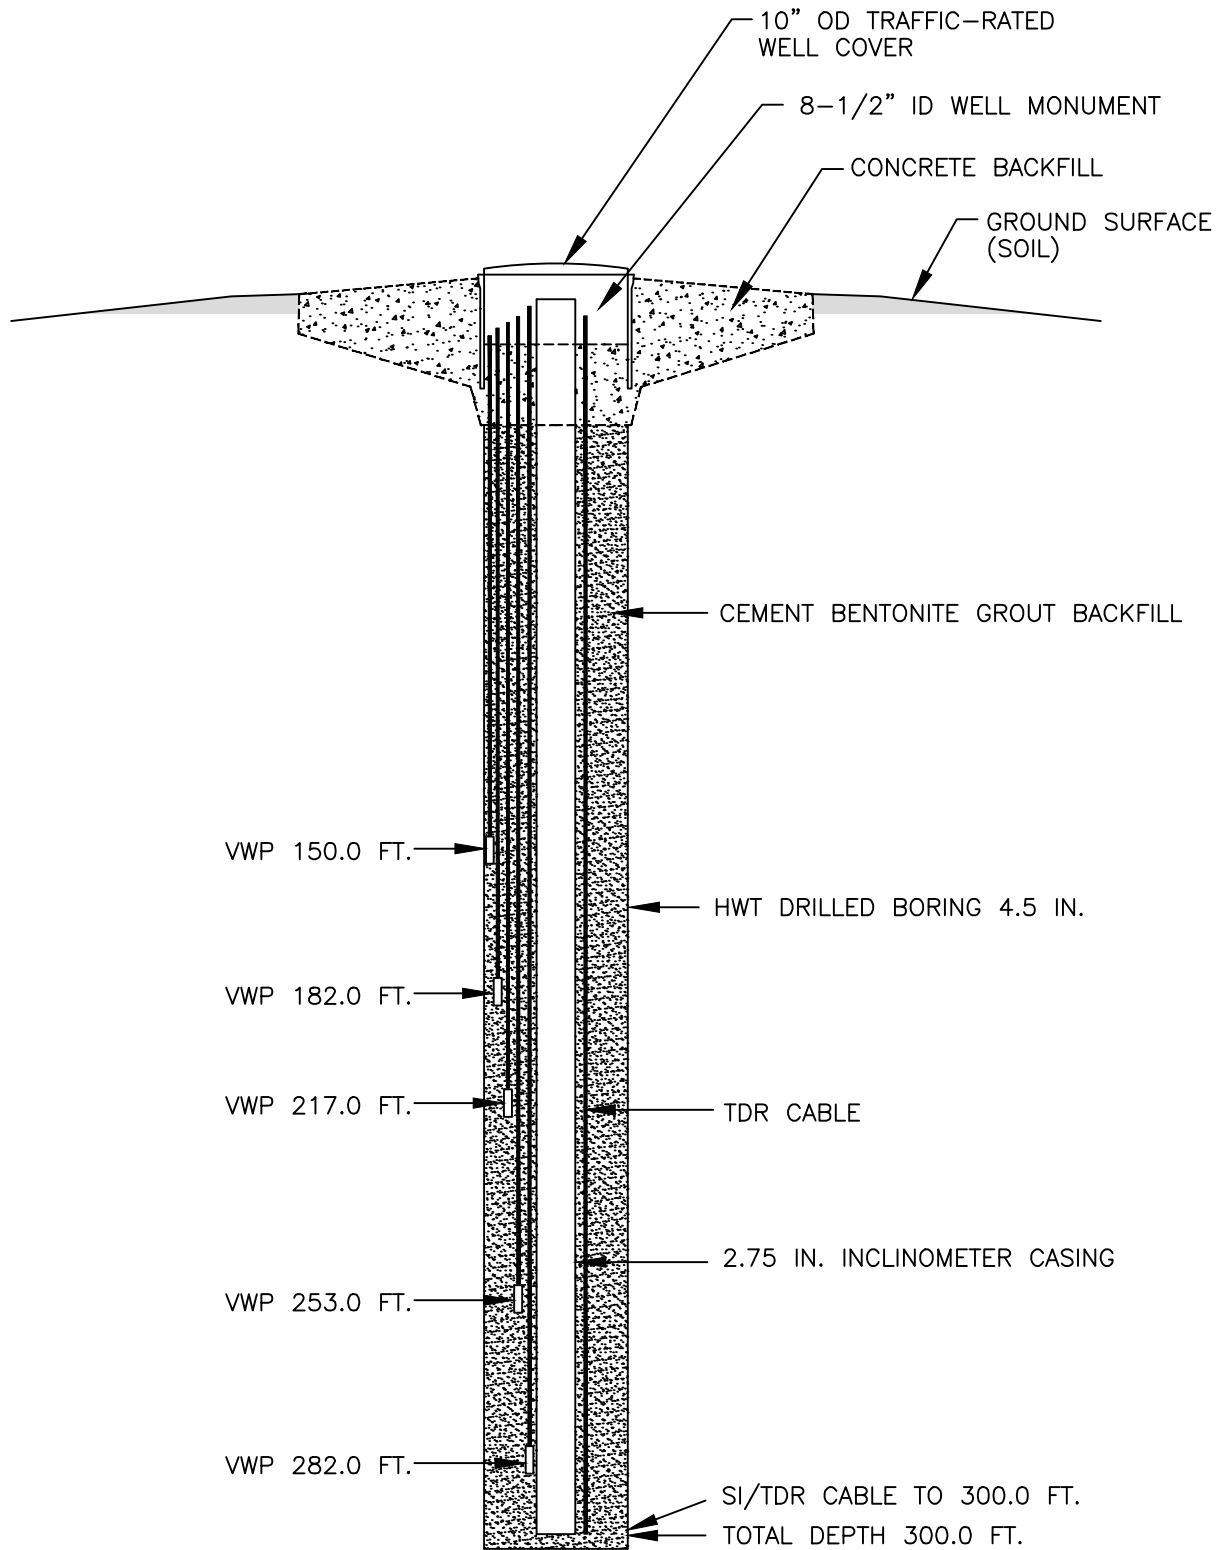

LAST CHANCE GRADE PERMANENT RESTORATION PROJECT


PRELIMINARY GEOTECHNICAL DATA REPORT
APRIL 2022

**BOREHOLE INSTRUMENTATION
AND OBSERVATION WELL
CONSTRUCTION DETAIL
RC-20-017 (B-18)**

APPENDIX I - BOREHOLE INSTRUMENTATION
AND OBSERVATION WELL CONSTRUCTION DETAILS

PAGE

I-16

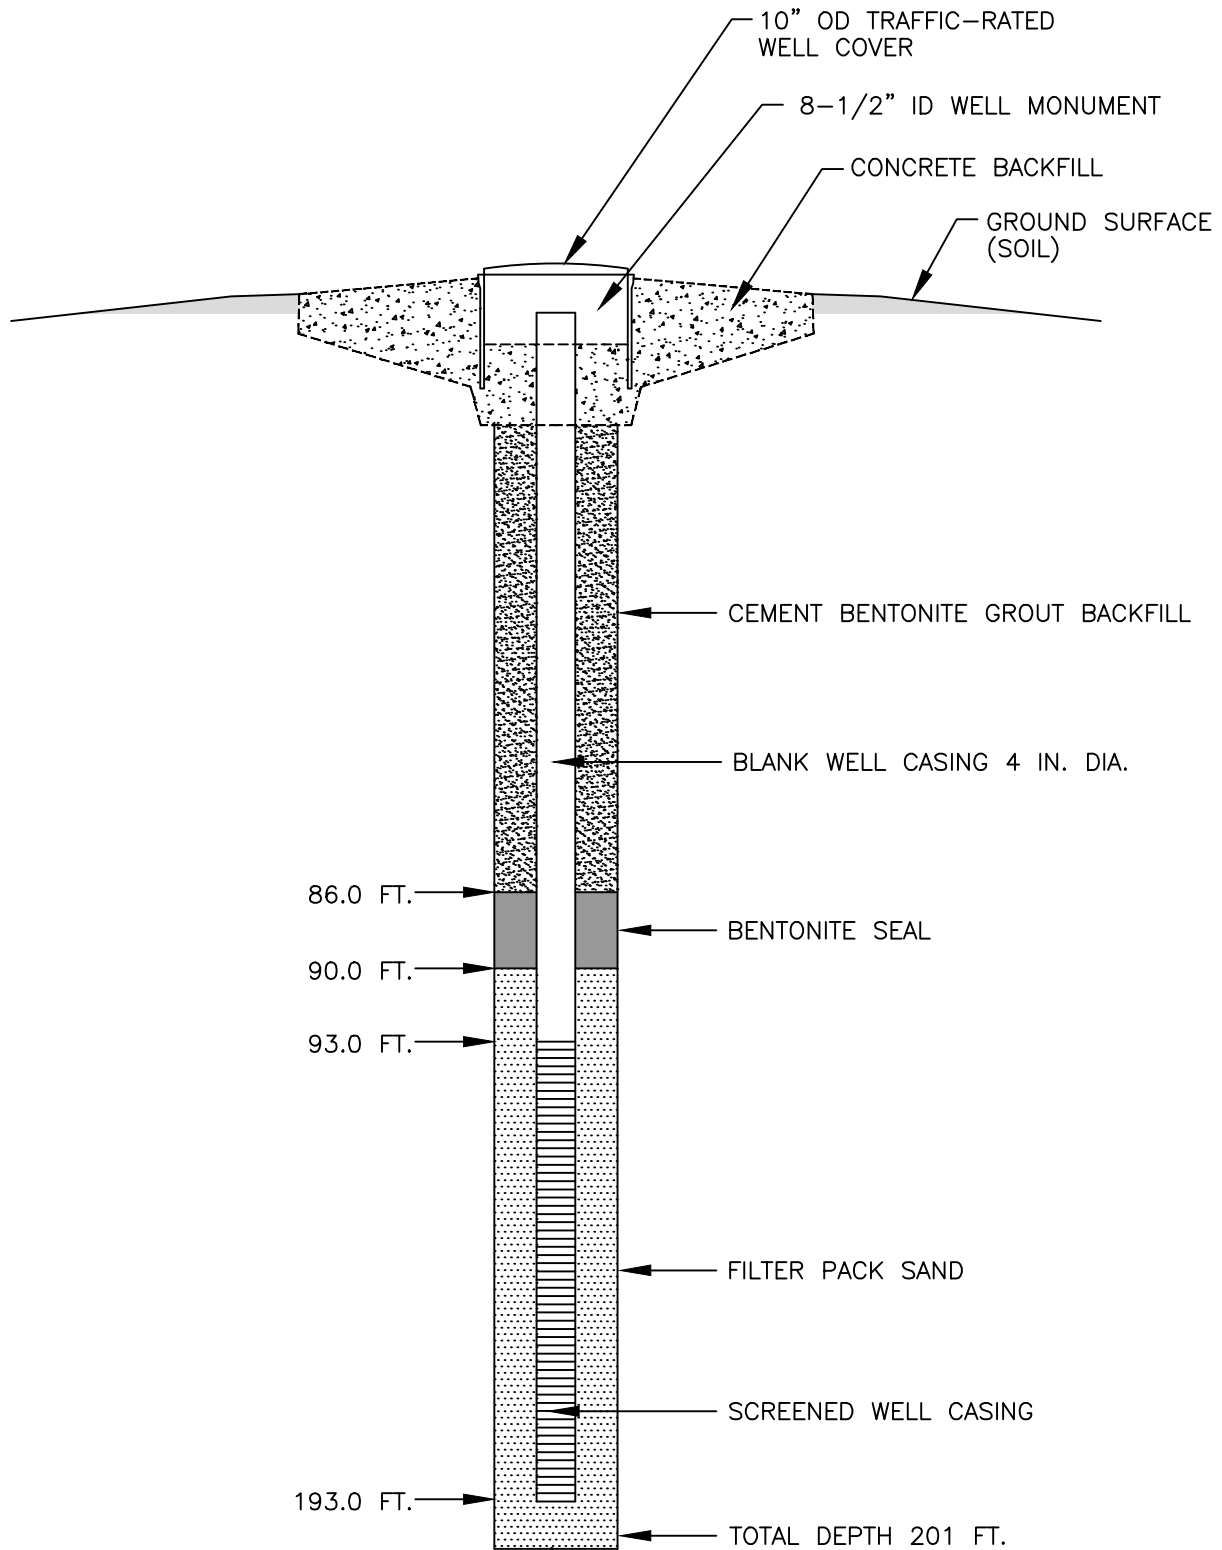

NOT TO SCALE

LAST CHANCE GRADE PERMANENT RESTORATION PROJECT


PRELIMINARY GEOTECHNICAL DATA REPORT
APRIL 2022

**BOREHOLE INSTRUMENTATION
AND OBSERVATION WELL
CONSTRUCTION DETAIL
P-20-018 (VWP-4SP)**

APPENDIX I - BOREHOLE INSTRUMENTATION
AND OBSERVATION WELL CONSTRUCTION DETAILS

PAGE

I-17

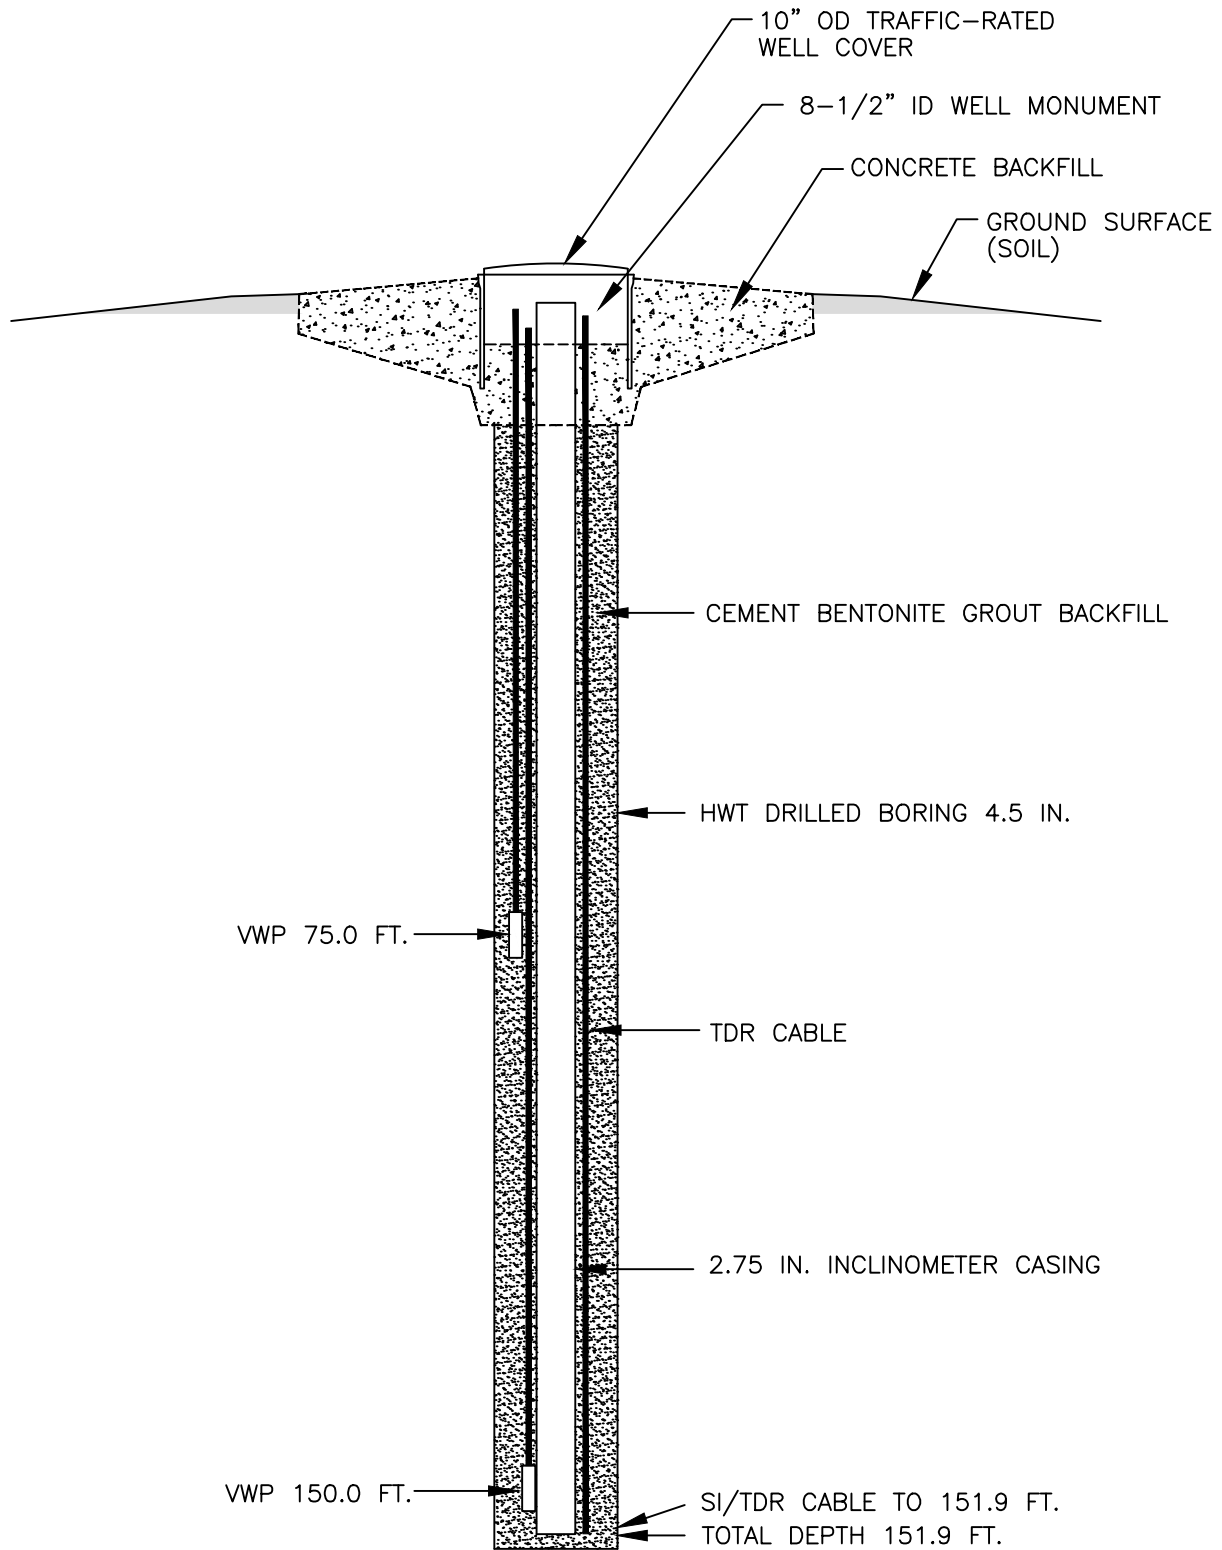

NOT TO SCALE

LAST CHANCE GRADE PERMANENT RESTORATION PROJECT


PRELIMINARY GEOTECHNICAL DATA REPORT
APRIL 2022

**BOREHOLE INSTRUMENTATION
AND OBSERVATION WELL
CONSTRUCTION DETAIL
RC-20-019 (B-50)**

APPENDIX I - BOREHOLE INSTRUMENTATION
AND OBSERVATION WELL CONSTRUCTION DETAILS

PAGE

I-18

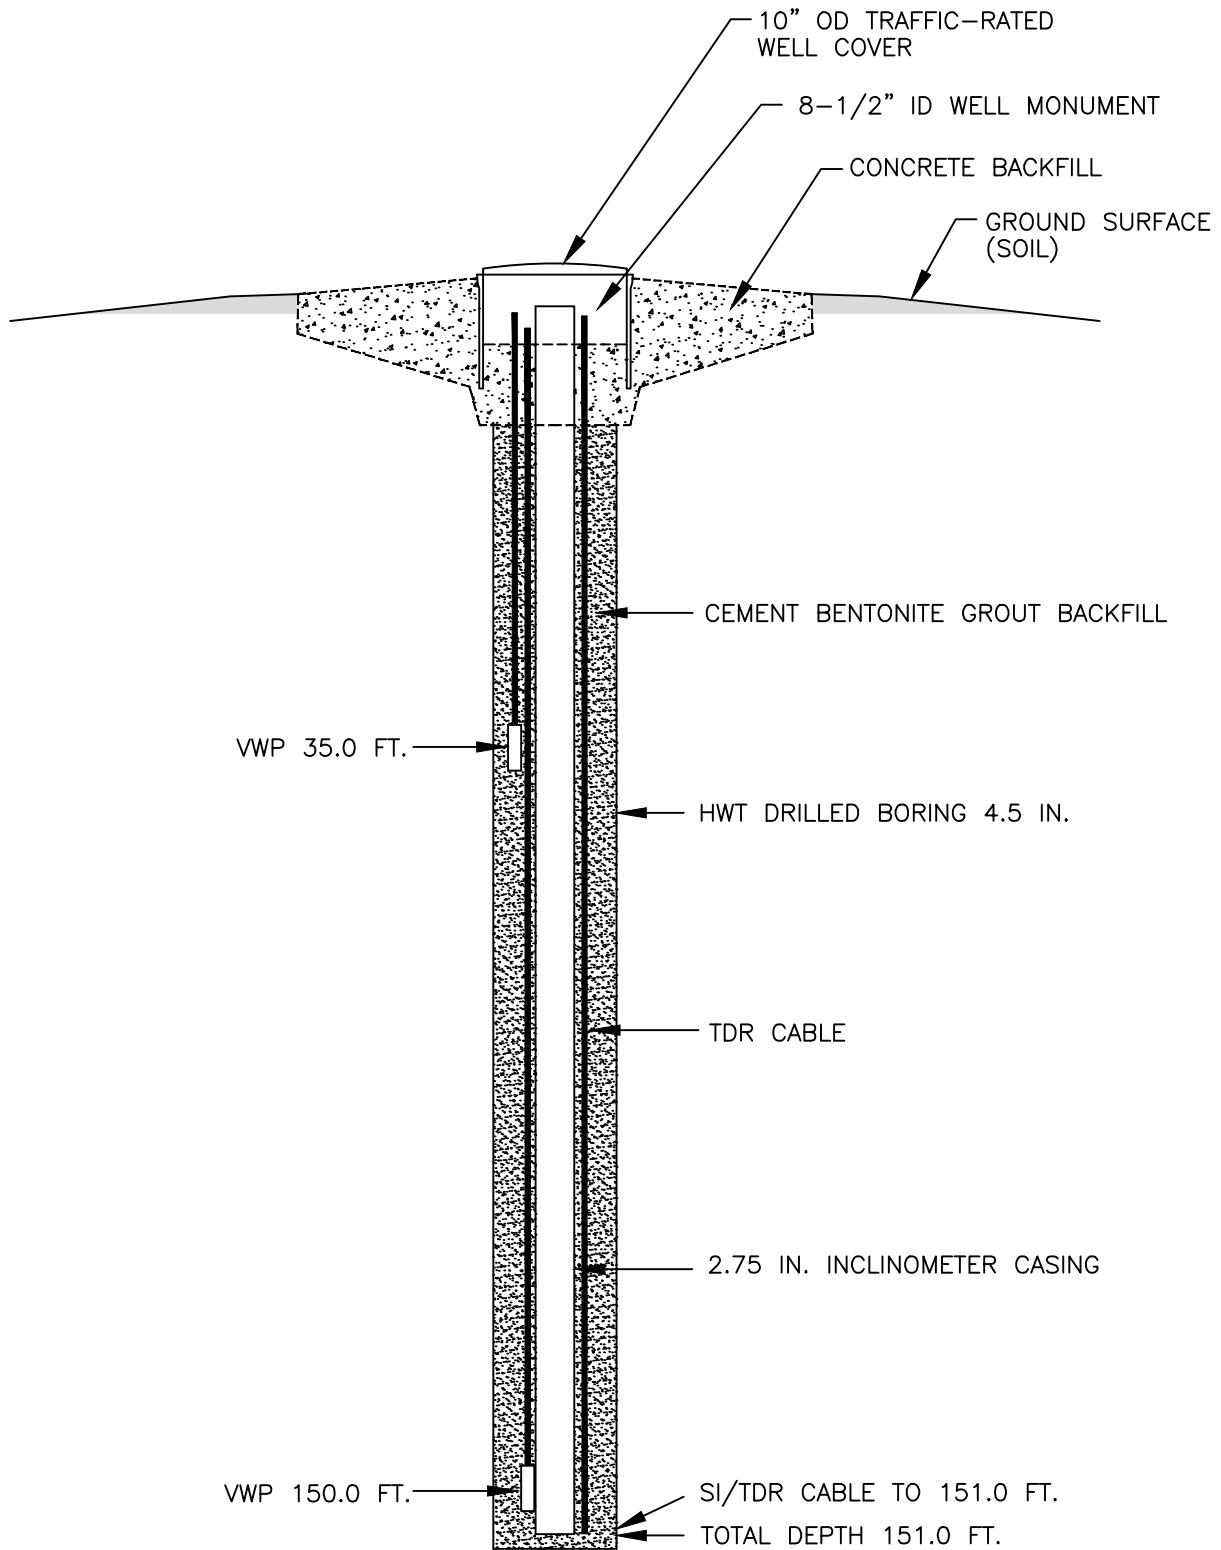

NOT TO SCALE

LAST CHANCE GRADE PERMANENT RESTORATION PROJECT


PRELIMINARY GEOTECHNICAL DATA REPORT
APRIL 2022

**BOREHOLE INSTRUMENTATION
AND OBSERVATION WELL
CONSTRUCTION DETAIL
RC-20-020 (B-46)**

APPENDIX I - BOREHOLE INSTRUMENTATION
AND OBSERVATION WELL CONSTRUCTION DETAILS

PAGE

I-19

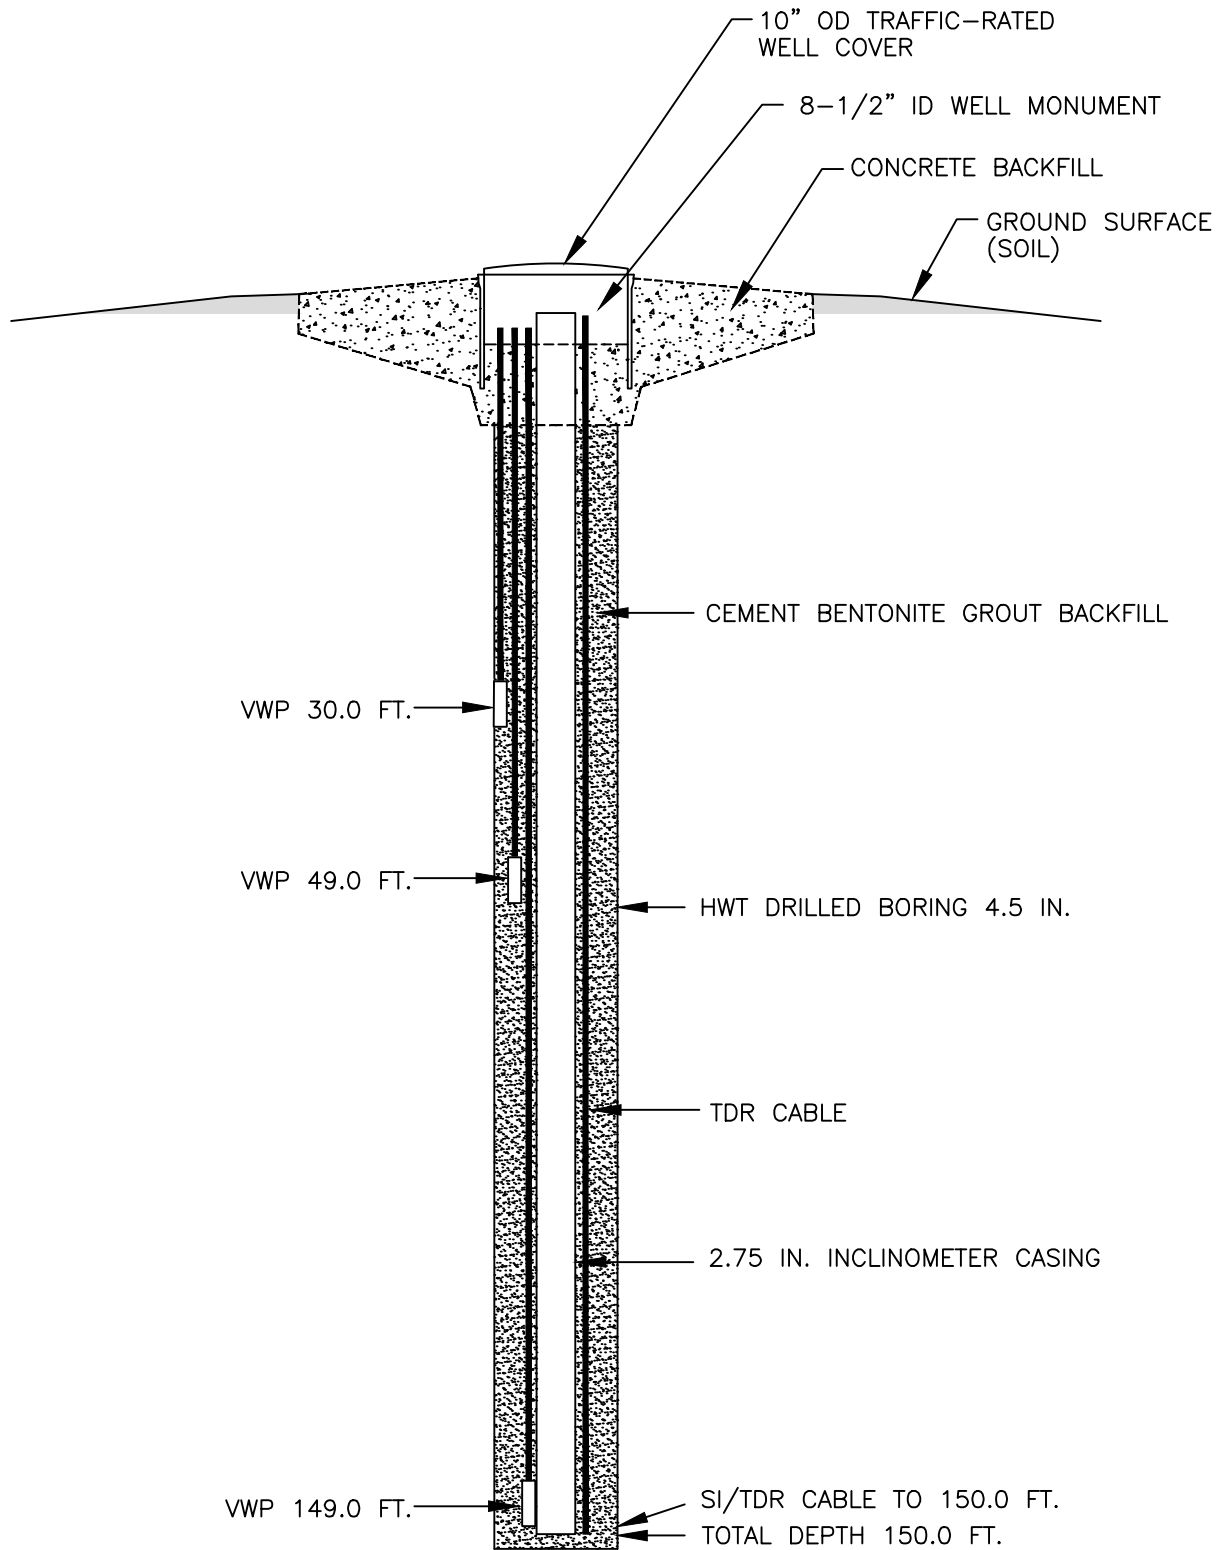

NOT TO SCALE

LAST CHANCE GRADE PERMANENT RESTORATION PROJECT

PRELIMINARY GEOTECHNICAL DATA REPORT
APRIL 2022

**BOREHOLE INSTRUMENTATION
AND OBSERVATION WELL
CONSTRUCTION DETAIL
RC-21-001 (B-47)**

APPENDIX I - BOREHOLE INSTRUMENTATION
AND OBSERVATION WELL CONSTRUCTION DETAILS

PAGE

I-20